

LEGEND

EXISTING	DESCRIPTION
●	SURVEY MONUMENT
○	ALUMINUM CAP
⊙	MAGNAIL / SPIKE
999	CONTROL POINT NUMBER
★	CONIFEROUS TREE
✪	DECIDUOUS TREE
⊕	POWER POLE
⊖	GUY ANCHOR
⊗	ELECTRIC METER
⊠	ELECTRIC PEDESTAL
⊞	JUNCTION BOX
⊟	ELECTRIC TRANSFORMER
⊠	VEHICLE OUTLET
⊡	LIGHT POLE
⊢	TRAFFIC SIGNAL POLE
⊣	TRAFFIC BOX
⊤	COMMUNICATIONS MANHOLE
⊥	COMMUNICATIONS PEDESTAL
⊦	STORM DRAIN CLEANOUT
⊧	STORM DRAIN MANHOLE
⊨	STORM DRAIN CATCH BASIN
⊩	STORM DRAIN FIELD DRAIN
⊪	SEWER MANHOLE
⊫	SEWER CLEANOUT
⊬	FIRE HYDRANT
⊭	VALVE
⊮	WATER MANHOLE
⊯	WATER WELL
⊰	WATER METER
⊱	SIGN
⊲	MONITOR WELL
⊳	FLAG POLE
⊴	BOLLARD / GUARD POST
⊵	FINISH FLOOR
⊶	MAILBOX

---	EDGE OF GRAVEL
---	EDGE OF ASPHALT
---	CURB & GUTTER
---	BUILDING
---	BUILDING OVERHANG
---	CONCRETE
---	COMMUNICATIONS LINE LOCATE
---	UNDERGROUND ELECTRIC LOCATE
---	OVERHEAD ELECTRIC
---	WATER LINE LOCATE
---	FUEL LINE LOCATE
---	WALL
---	EDGE OF VEGETATION
---	FENCE
---	GUARD RAIL
---	MAJOR CONTOUR
---	MINOR CONTOUR



REV	DATE	DESCRIPTION	BY

**DOWL**  
[WWW.DOWL.COM](http://WWW.DOWL.COM)  
 4041 B Street  
 Anchorage, Alaska 99503  
 907-562-2000

**TOPOGRAPHY**  
**KODIAK MASTER PLAN**  
 KODIAK, ALASKA  
 SEC. 31, 32, 327S, R19W, S1M.

CHECKED BY	SEP
DRAWN BY	MWD
DATE	08 APRIL 2008
W.O. NO.	D59822
F.B. NO.	2154-2180,2204
REF. DWG	
LOCATION	KODIAK, ALASKA

SCALE  
 HORZ. 1"=20'  
 VERT. 1"=20'

SHEET  
**1 of 12**


FILE NO. 149-35 A

LEGEND

- EXISTING**
- SURVEY MONUMENT
  - ALUMINUM CAP
  - ⊙ MAGNAIL / SPIKE
  - ⑨ CONTROL POINT NUMBER
  - ⊕ CONIFEROUS TREE
  - ⊖ DECIDUOUS TREE
  - ⊙ POWER POLE
  - ⊙ GUY ANCHOR
  - ⊙ ELECTRIC METER
  - ⊙ ELECTRIC PEDESTAL
  - ⊙ JUNCTION BOX
  - ⊙ ELECTRIC TRANSFORMER
  - ⊙ VEHICLE OUTLET
  - ⊙ LIGHT POLE
  - ⊙ TRAFFIC SIGNAL POLE
  - ⊙ TRAFFIC BOX
  - ⊙ COMMUNICATIONS MANHOLE
  - ⊙ COMMUNICATIONS PEDESTAL
  - ⊙ STORM DRAIN CLEANOUT
  - ⊙ STORM DRAIN MANHOLE
  - ⊙ STORM DRAIN CATCH BASIN
  - ⊙ STORM DRAIN FIELD DRAIN
  - ⊙ SEWER MANHOLE
  - ⊙ SEWER CLEANOUT

- DESCRIPTION**
- SURVEY MONUMENT
  - ALUMINUM CAP
  - ⊙ MAGNAIL / SPIKE
  - ⑨ CONTROL POINT NUMBER
  - ⊕ CONIFEROUS TREE
  - ⊖ DECIDUOUS TREE
  - ⊙ POWER POLE
  - ⊙ GUY ANCHOR
  - ⊙ ELECTRIC METER
  - ⊙ ELECTRIC PEDESTAL
  - ⊙ JUNCTION BOX
  - ⊙ ELECTRIC TRANSFORMER
  - ⊙ VEHICLE OUTLET
  - ⊙ LIGHT POLE
  - ⊙ TRAFFIC SIGNAL POLE
  - ⊙ TRAFFIC BOX
  - ⊙ COMMUNICATIONS MANHOLE
  - ⊙ COMMUNICATIONS PEDESTAL
  - ⊙ STORM DRAIN CLEANOUT
  - ⊙ STORM DRAIN MANHOLE
  - ⊙ STORM DRAIN CATCH BASIN
  - ⊙ STORM DRAIN FIELD DRAIN
  - ⊙ SEWER MANHOLE
  - ⊙ SEWER CLEANOUT

- ⊙ FIRE HYDRANT
- ⊙ VALVE
- ⊙ WATER MANHOLE
- ⊙ WATER WELL
- ⊙ WATER METER
- ⊙ SIGN
- ⊙ MONITOR WELL
- ⊙ FLAG POLE
- ⊙ BOLLARD / GUARD POST
- ⊙ FINISH FLOOR
- ⊙ MAILBOX
- ⊙ EDGE OF GRAVEL
- ⊙ EDGE OF ASPHALT
- ⊙ CURB & GUTTER
- ⊙ BUILDING
- ⊙ BUILDING OVERHANG
- ⊙ CONCRETE
- ⊙ COMMUNICATIONS LINE LOCATE
- ⊙ UNDERGROUND ELECTRIC LOCATE
- ⊙ OVERHEAD ELECTRIC
- ⊙ WATER LINE LOCATE
- ⊙ FUEL LINE LOCATE
- ⊙ WALL
- ⊙ EDGE OF VEGETATION
- ⊙ FENCE
- ⊙ GUARD RAIL
- ⊙ MAJOR CONTOUR
- ⊙ MINOR CONTOUR

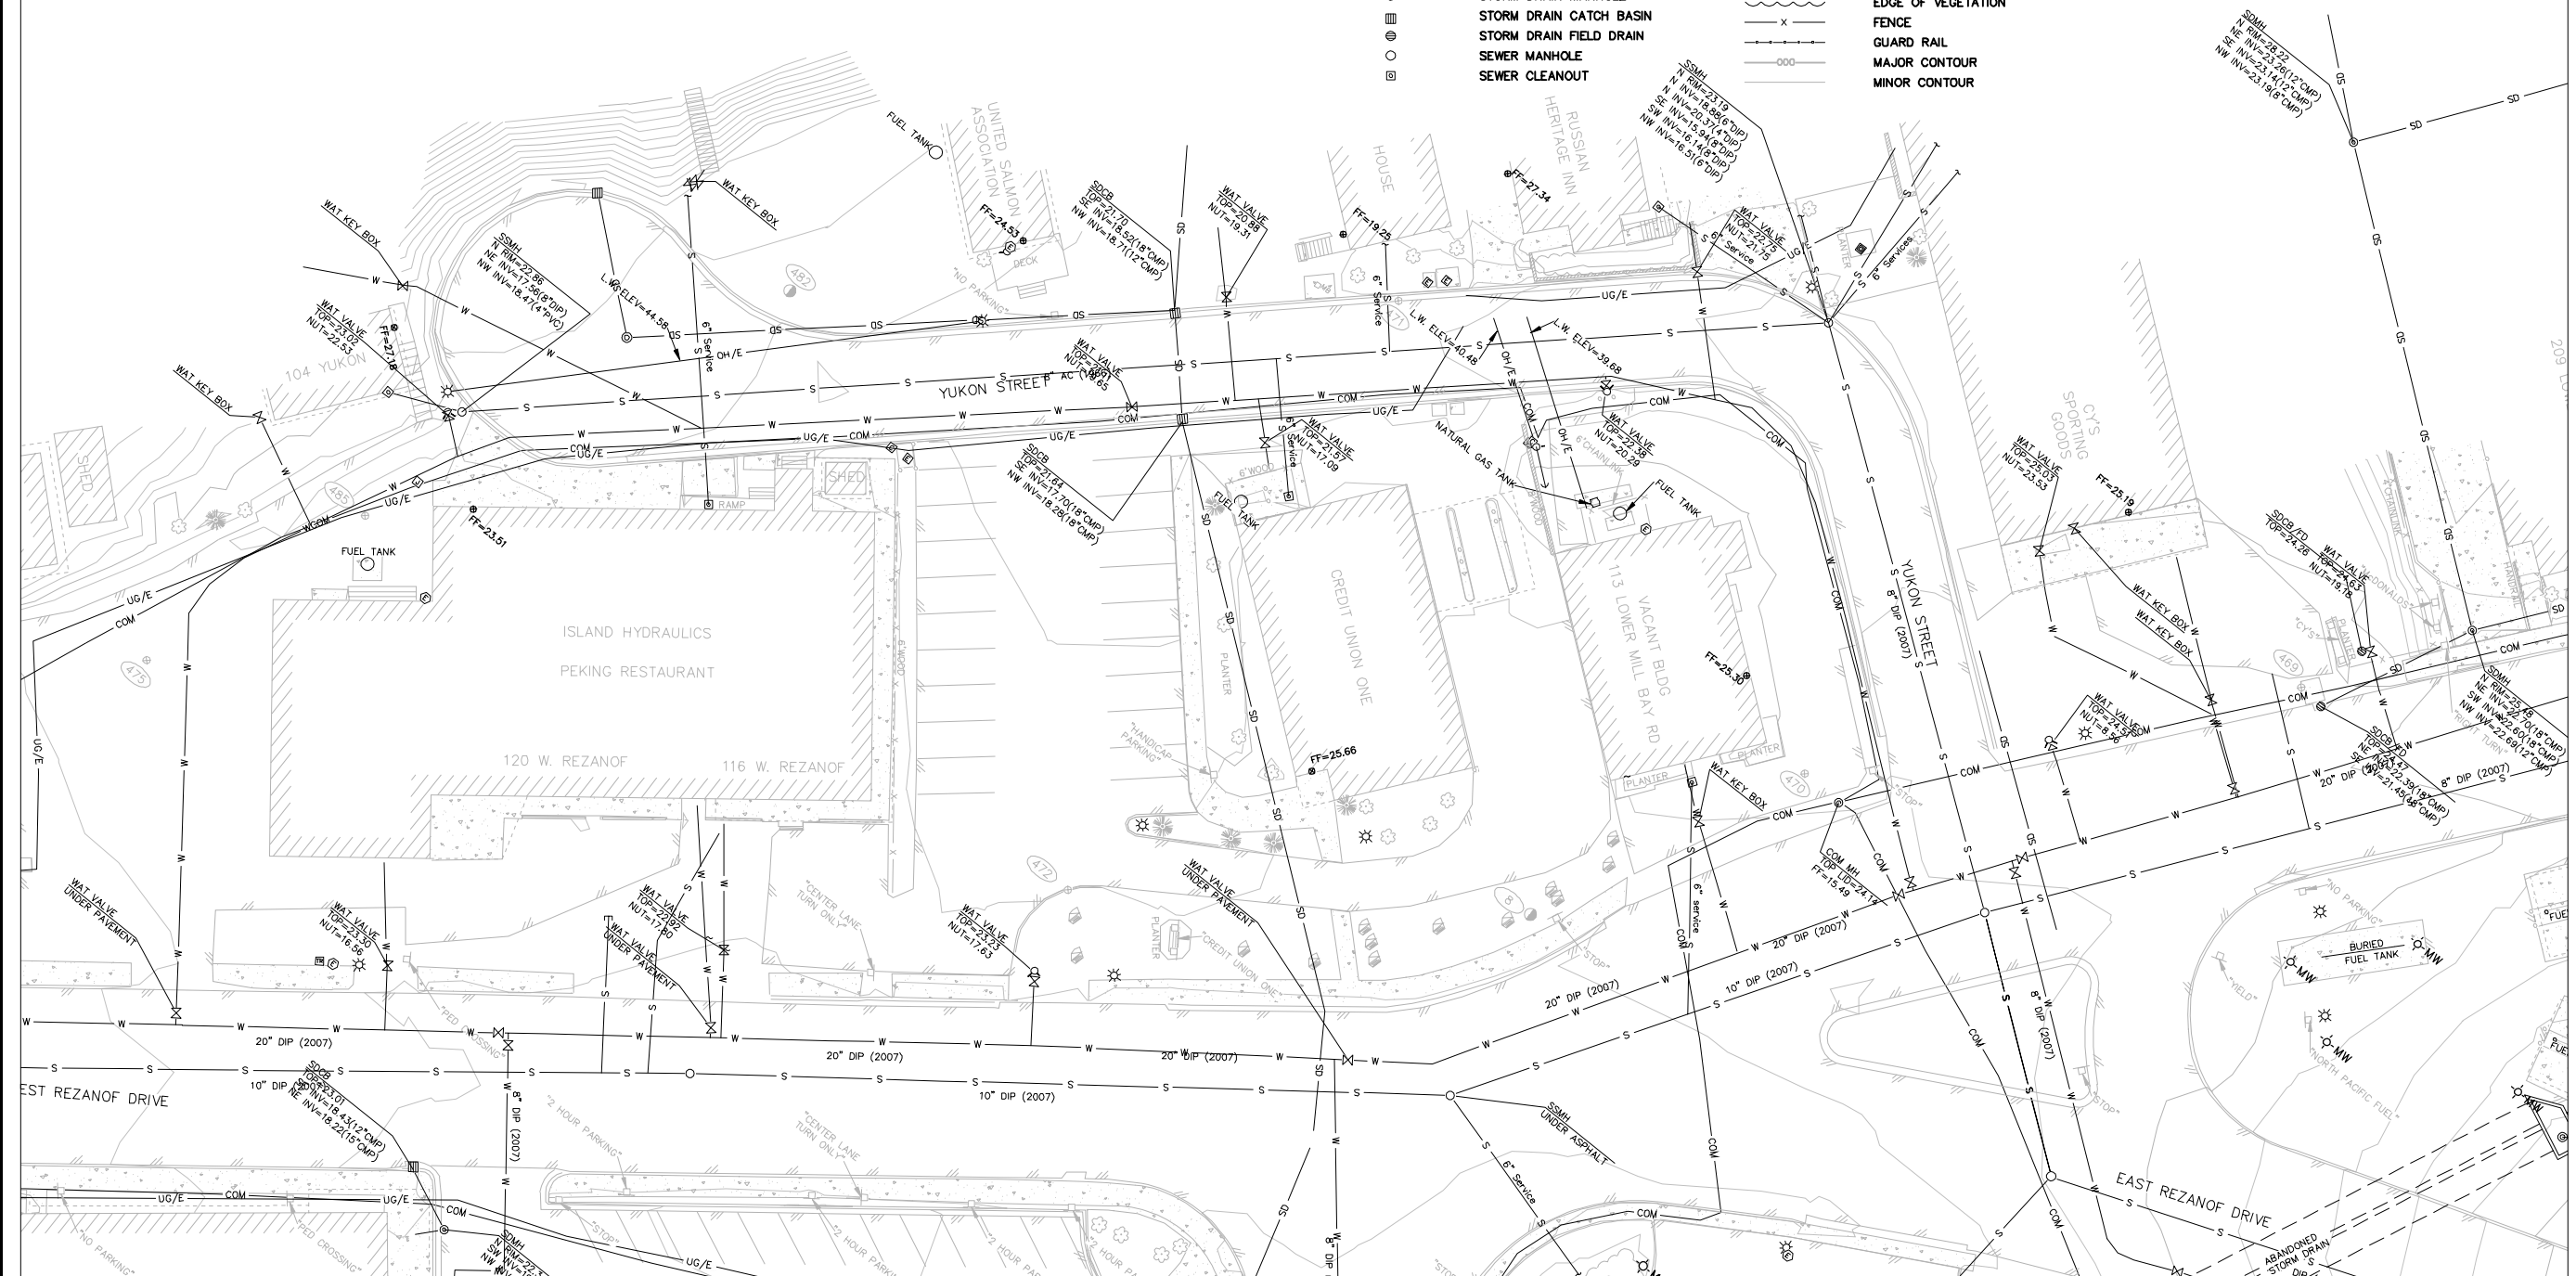


REV	DATE	DESCRIPTION	BY

**DOWL**

WWW.DOWL.COM  
 4041 B Street  
 Anchorage, Alaska 99503  
 907-562-2000

**TOPOGRAPHY  
KODIAK MASTER PLAN**

CHECKED BY	SEP
DRAWN BY	MWD
DATE	08 APRIL 2008
W.O. NO.	D59822
F.B. NO.	2154-2180,2204
REF. DWG	
LOCATION	KODIAK, ALASKA
SCALE	
HORIZ.	1"=20'
VERT.	
SHEET	2 of 12
FILE NO.	149-35 B

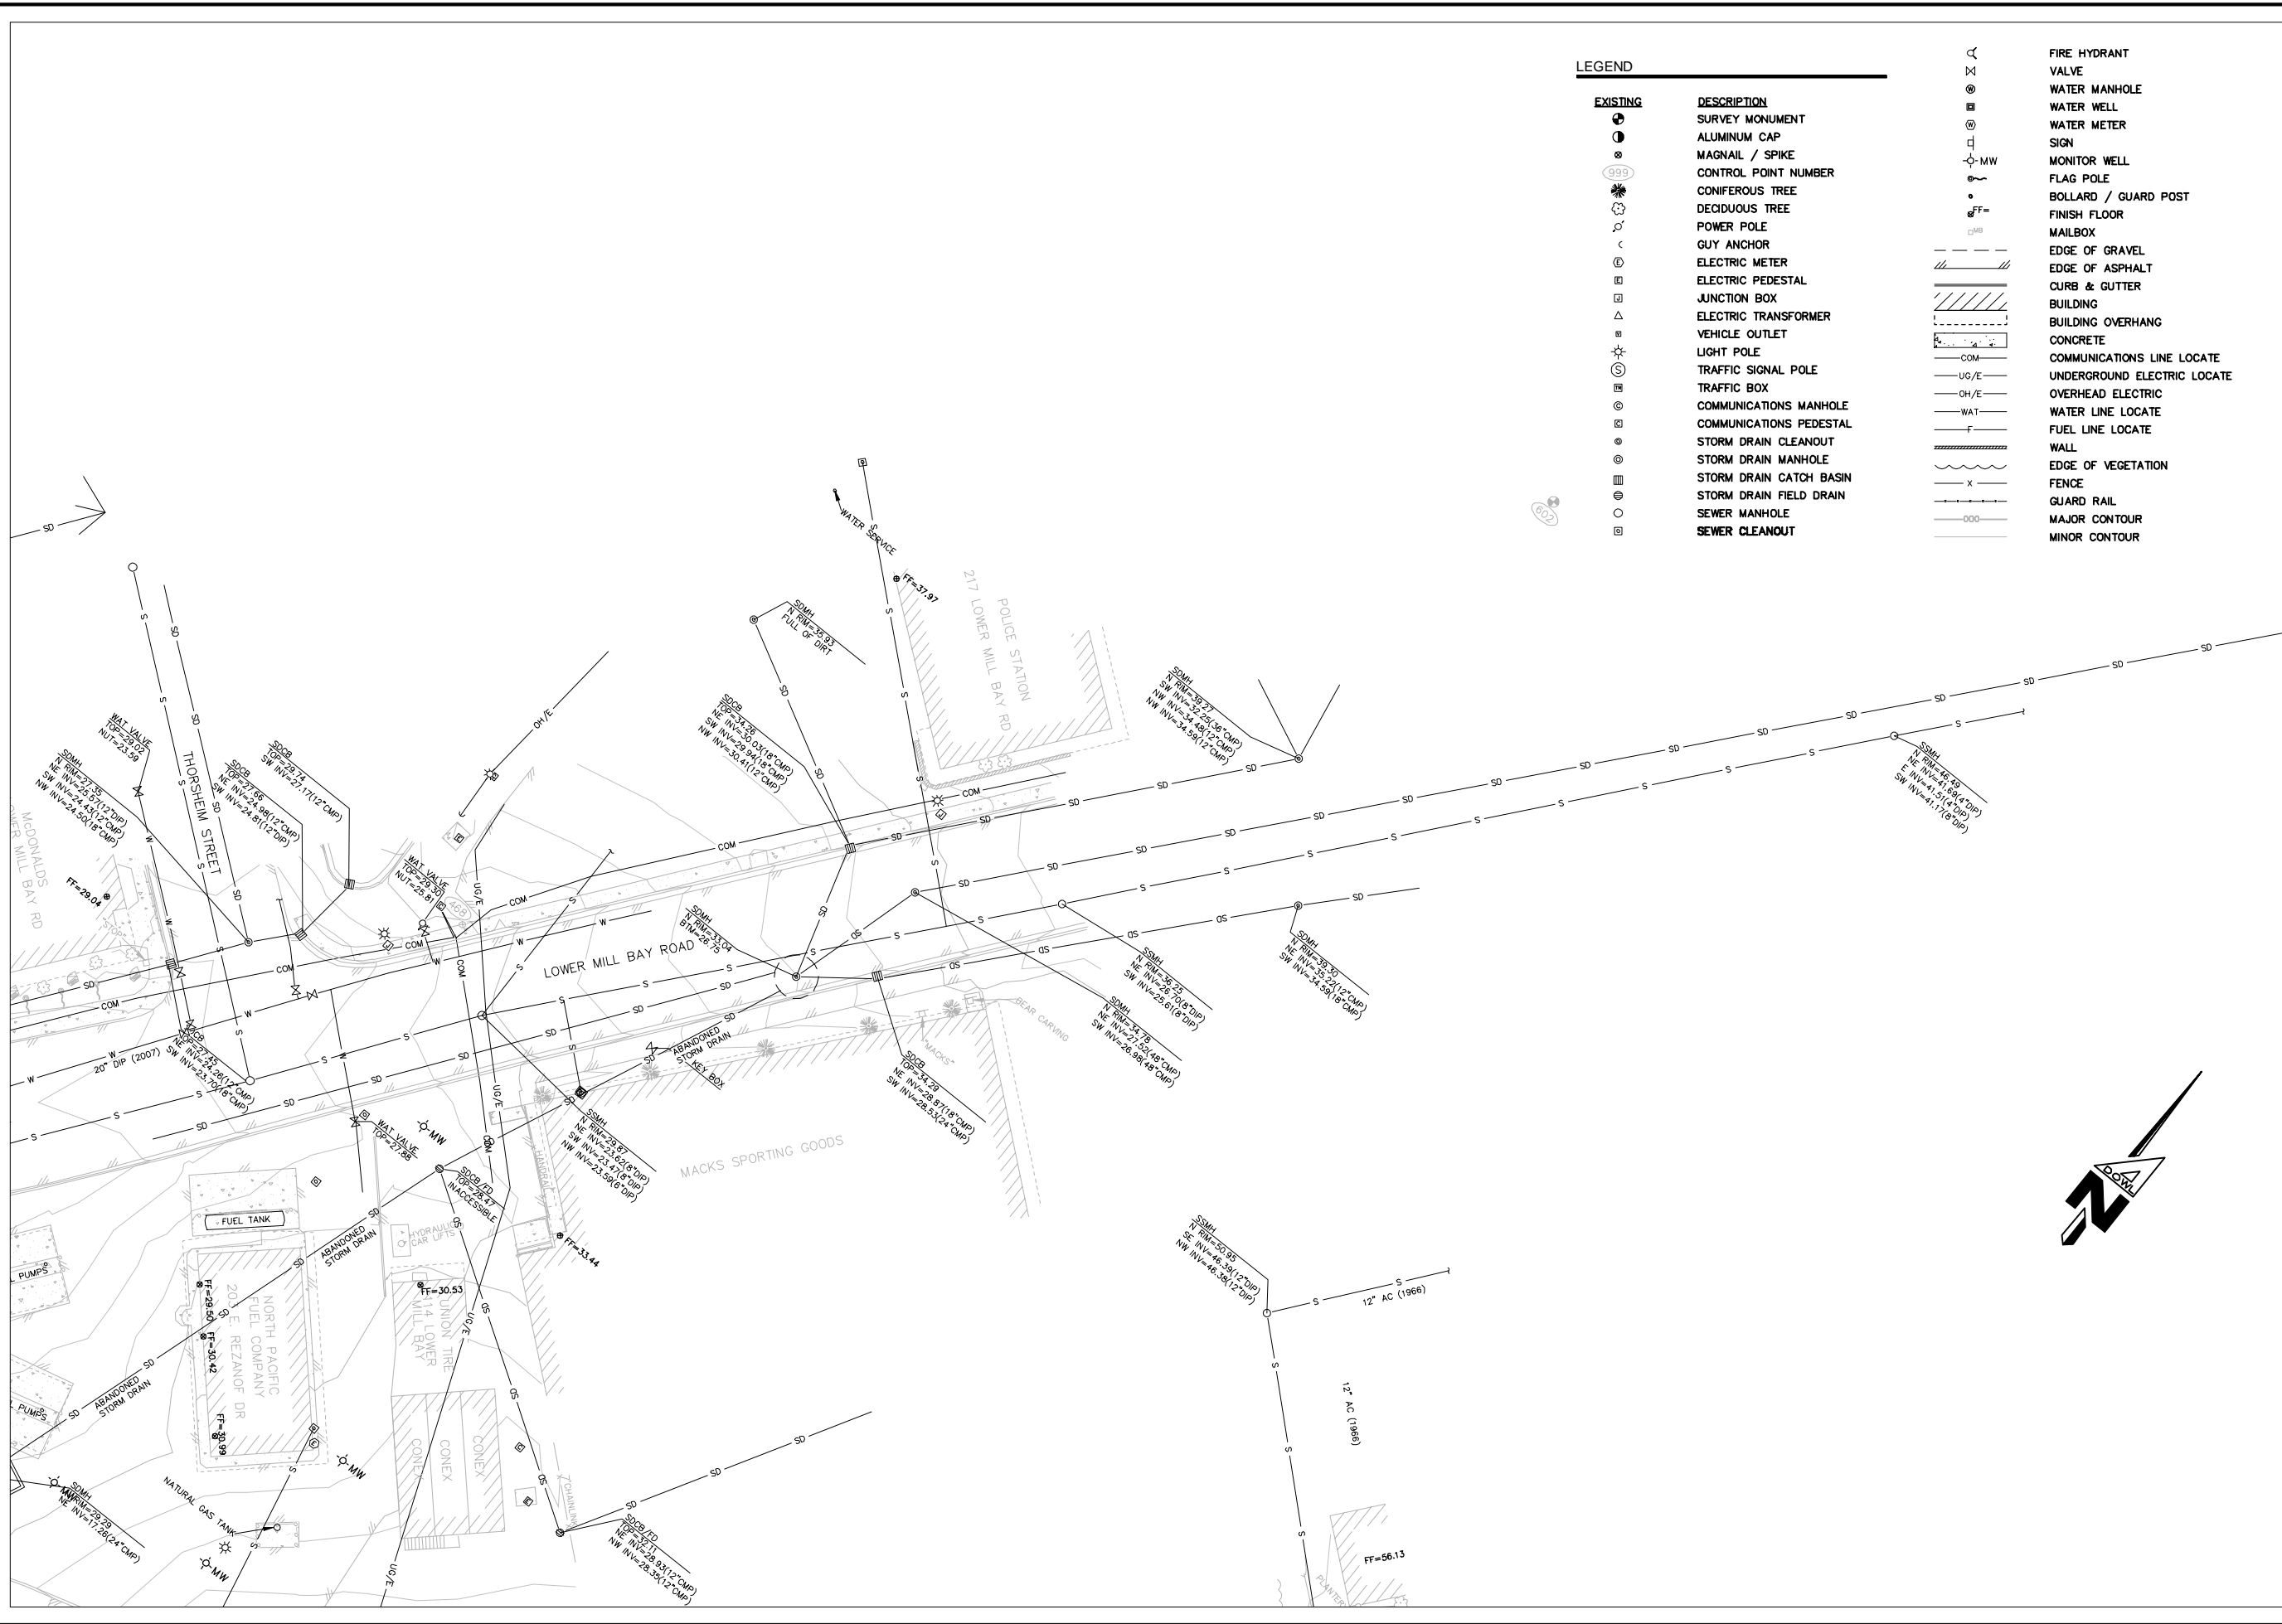

LEGEND

EXISTING	DESCRIPTION		
⊕	SURVEY MONUMENT	⊕	FIRE HYDRANT
⊙	ALUMINUM CAP	⊗	VALVE
⊗	MAGNAIL / SPIKE	⊗	WATER MANHOLE
⊗	CONTROL POINT NUMBER	⊗	WATER WELL
⊗	CONIFEROUS TREE	⊗	WATER METER
⊗	DECIDUOUS TREE	⊗	SIGN
⊗	POWER POLE	⊗	MONITOR WELL
⊗	GUY ANCHOR	⊗	FLAG POLE
⊗	ELECTRIC METER	⊗	BOLLARD / GUARD POST
⊗	ELECTRIC PEDESTAL	⊗	FINISH FLOOR
⊗	JUNCTION BOX	⊗	MAILBOX
⊗	ELECTRIC TRANSFORMER	⊗	EDGE OF GRAVEL
⊗	VEHICLE OUTLET	⊗	EDGE OF ASPHALT
⊗	LIGHT POLE	⊗	CURB & GUTTER
⊗	TRAFFIC SIGNAL POLE	⊗	BUILDING
⊗	TRAFFIC BOX	⊗	BUILDING OVERHANG
⊗	COMMUNICATIONS MANHOLE	⊗	CONCRETE
⊗	COMMUNICATIONS PEDESTAL	⊗	COMMUNICATIONS LINE LOCATE
⊗	STORM DRAIN CLEANOUT	⊗	UNDERGROUND ELECTRIC LOCATE
⊗	STORM DRAIN MANHOLE	⊗	OVERHEAD ELECTRIC
⊗	STORM DRAIN CATCH BASIN	⊗	WATER LINE LOCATE
⊗	STORM DRAIN FIELD DRAIN	⊗	FUEL LINE LOCATE
⊗	SEWER MANHOLE	⊗	WALL
⊗	SEWER CLEANOUT	⊗	EDGE OF VEGETATION
		⊗	FENCE
		⊗	GUARD RAIL
		⊗	MAJOR CONTOUR
		⊗	MINOR CONTOUR

REV	DATE	DESCRIPTION	BY

**DOWL**  
 WWW.DOWL.COM  
 4041 B Street  
 Anchorage, Alaska 99503  
 907-562-2000

TOPOGRAPHY  
 KODIAK MASTER PLAN


KODIAK, ALASKA  
 SEC. 31, 32, T27S, R19W, S1M.

CHECKED BY	SEP
DRAWN BY	MWD
DATE	08 APRIL 2008
W.O. NO.	D59822
F.B. NO.	2154-2180, 2204
REF. DWG	
LOCATION	KODIAK, ALASKA
SCALE	
HORIZ.	1"=20'
VERT.	
SHEET	
3 of 12	
FILE NO.	149-35 C



LEGEND

EXISTING	DESCRIPTION
	SURVEY MONUMENT
	ALUMINUM CAP
	MAGNAIL / SPIKE
	CONTROL POINT NUMBER
	CONIFEROUS TREE
	DECIDUOUS TREE
	POWER POLE
	GUY ANCHOR
	ELECTRIC METER
	ELECTRIC PEDESTAL
	JUNCTION BOX
	ELECTRIC TRANSFORMER
	VEHICLE OUTLET
	LIGHT POLE
	TRAFFIC SIGNAL POLE
	TRAFFIC BOX
	COMMUNICATIONS MANHOLE
	COMMUNICATIONS PEDESTAL
	STORM DRAIN CLEANOUT
	STORM DRAIN MANHOLE
	STORM DRAIN CATCH BASIN
	STORM DRAIN FIELD DRAIN
	SEWER MANHOLE
	SEWER CLEANOUT
	FIRE HYDRANT
	VALVE
	WATER MANHOLE
	WATER WELL
	WATER METER
	SIGN
	MONITOR WELL
	FLAG POLE
	BOLLARD / GUARD POST
	FINISH FLOOR
	MAILBOX
	EDGE OF GRAVEL
	EDGE OF ASPHALT
	CURB & GUTTER
	BUILDING
	BUILDING OVERHANG
	CONCRETE
	COMMUNICATIONS LINE LOCATE
	UNDERGROUND ELECTRIC LOCATE
	OVERHEAD ELECTRIC
	WATER LINE LOCATE
	FUEL LINE LOCATE
	WALL
	EDGE OF VEGETATION
	FENCE
	GUARD RAIL
	MAJOR CONTOUR
	MINOR CONTOUR

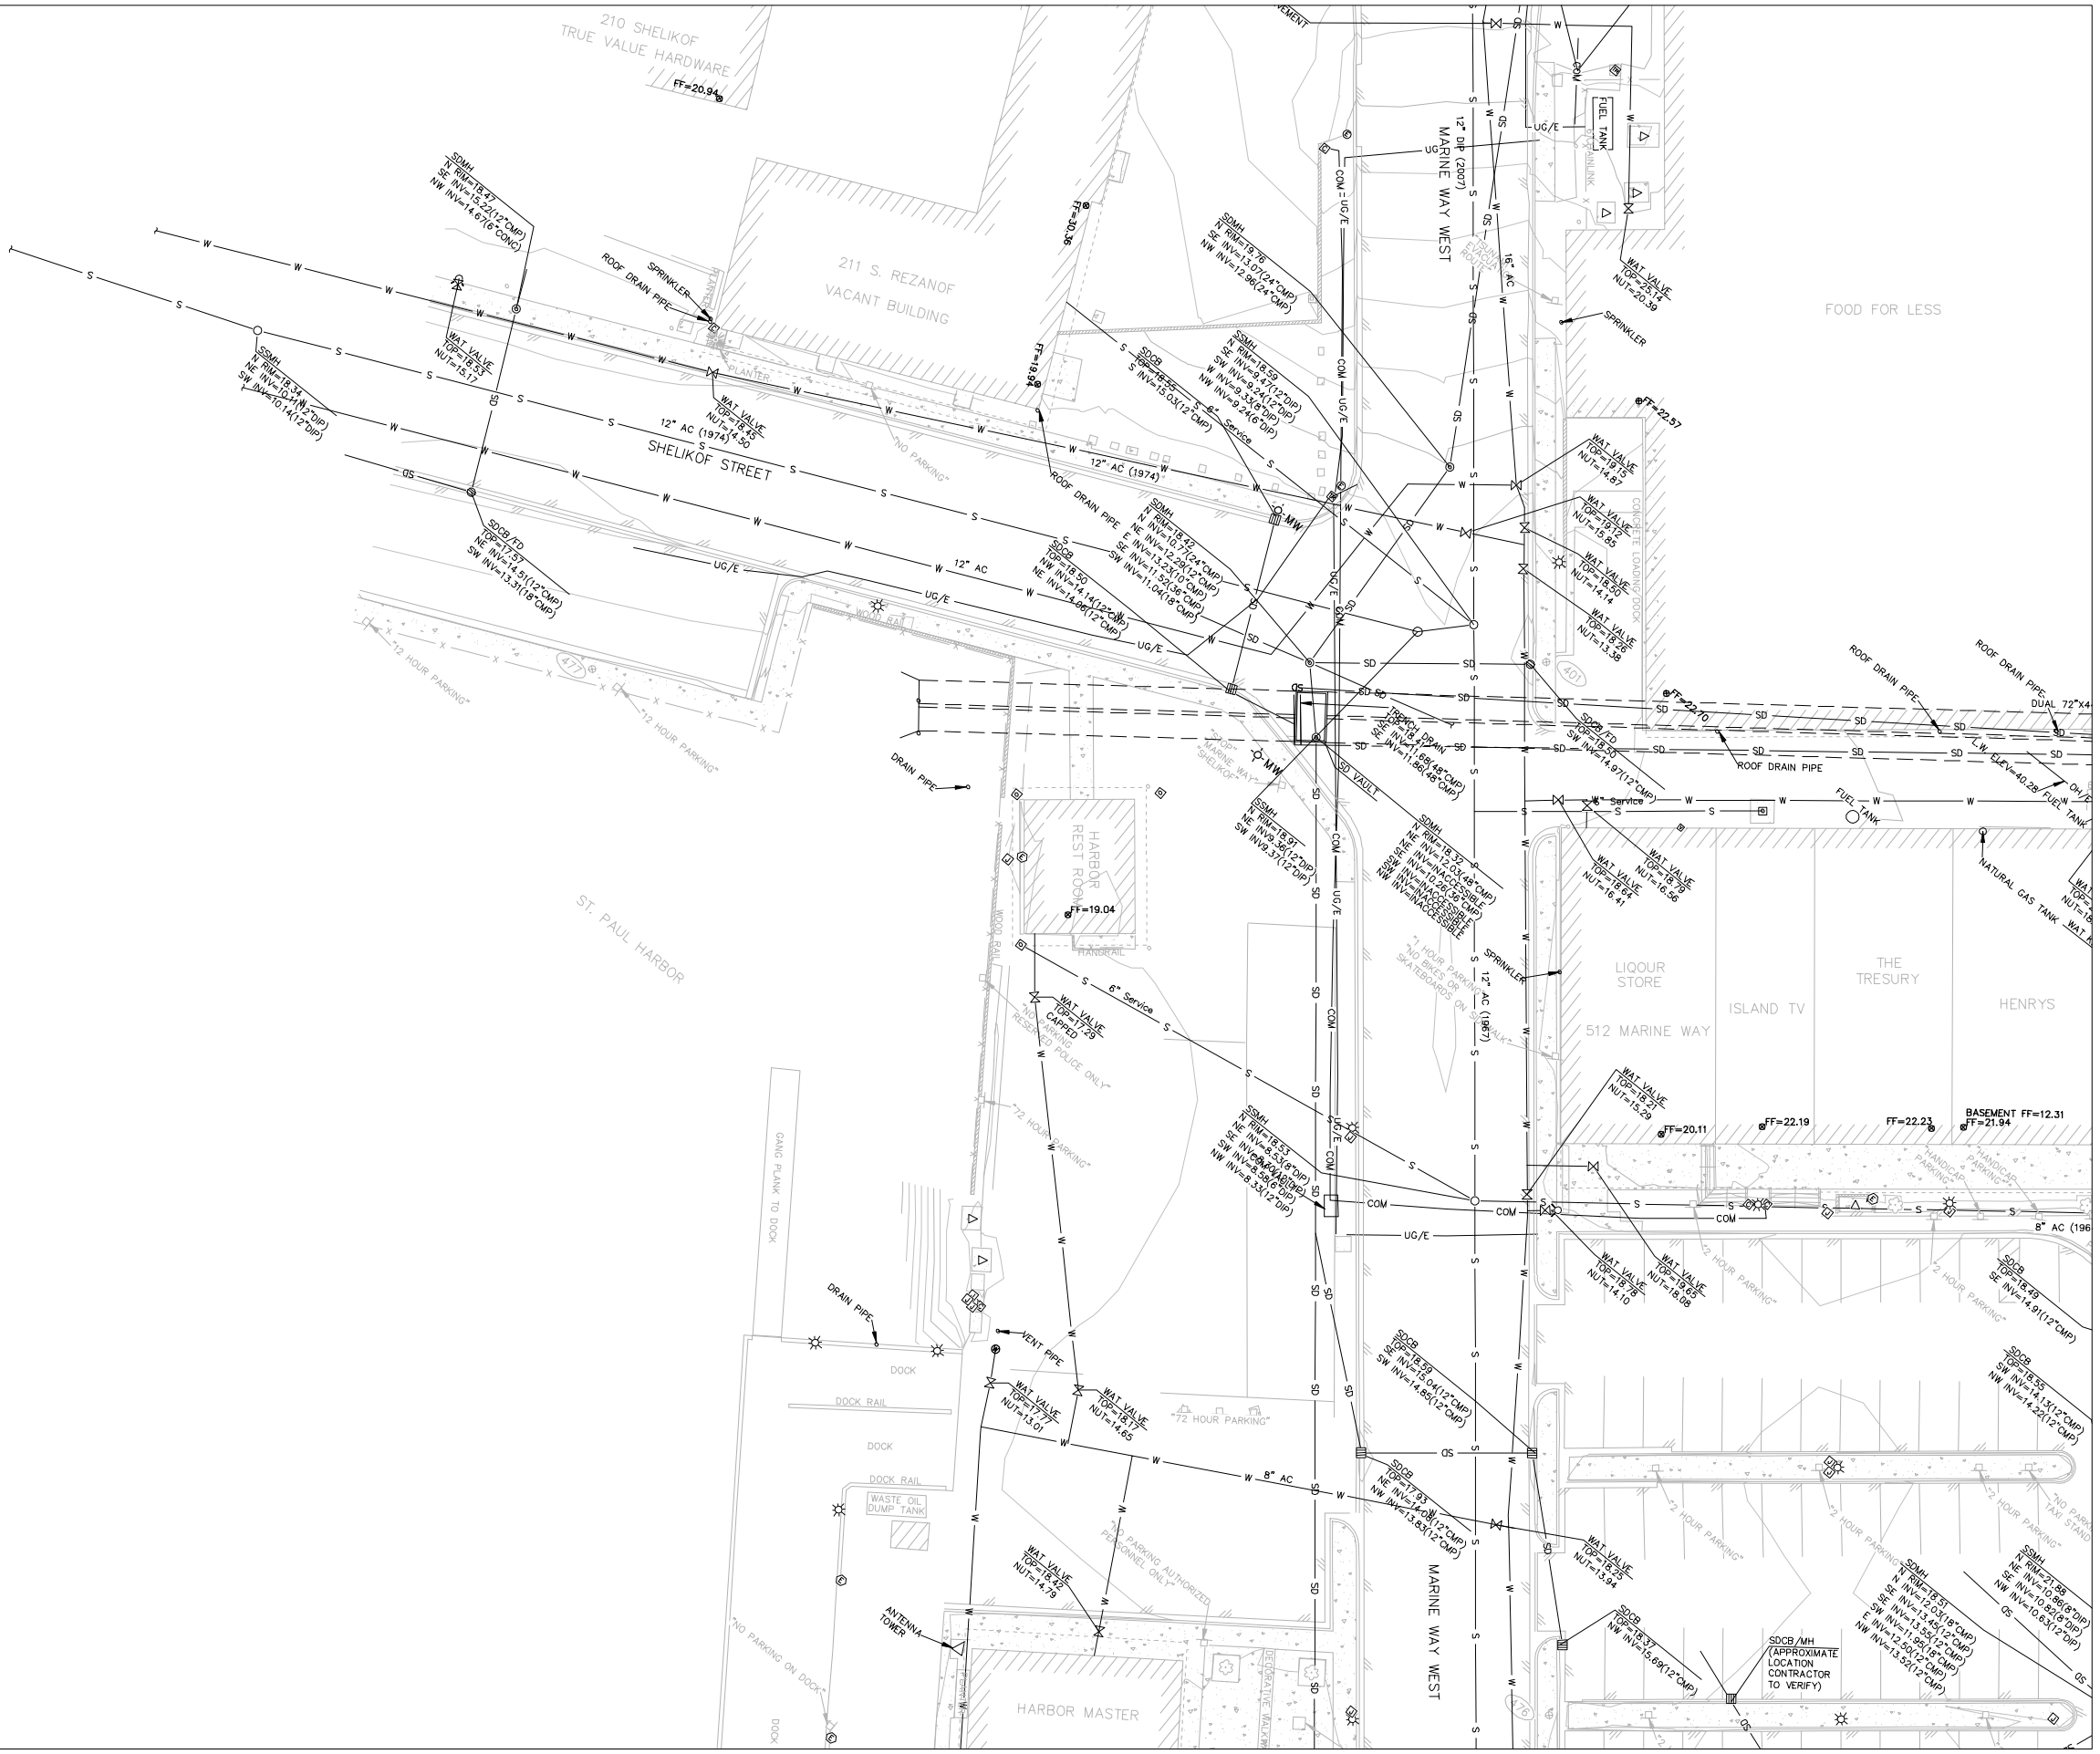


REV	DATE	DESCRIPTION	BY

**DOWL**  
 WWW.DOWL.COM  
 4041 B Street  
 Anchorage, Alaska 99503  
 907-562-2000

TOPOGRAPHY  
**KODIAK MASTER PLAN**

KODIAK, ALASKA  
 SEC. 31, 32, 127S, R19W, S1M.

CHECKED BY	SEP
DRAWN BY	MWD
DATE	08 APRIL 2008
W.O. NO.	D59822
F.B. NO.	2154-2180,2204
REF. DWG	
LOCATION	KODIAK, ALASKA
SCALE	
HORIZ.	1"=20'
VERT.	
SHEET	4 of 12
FILE NO.	149-35 D

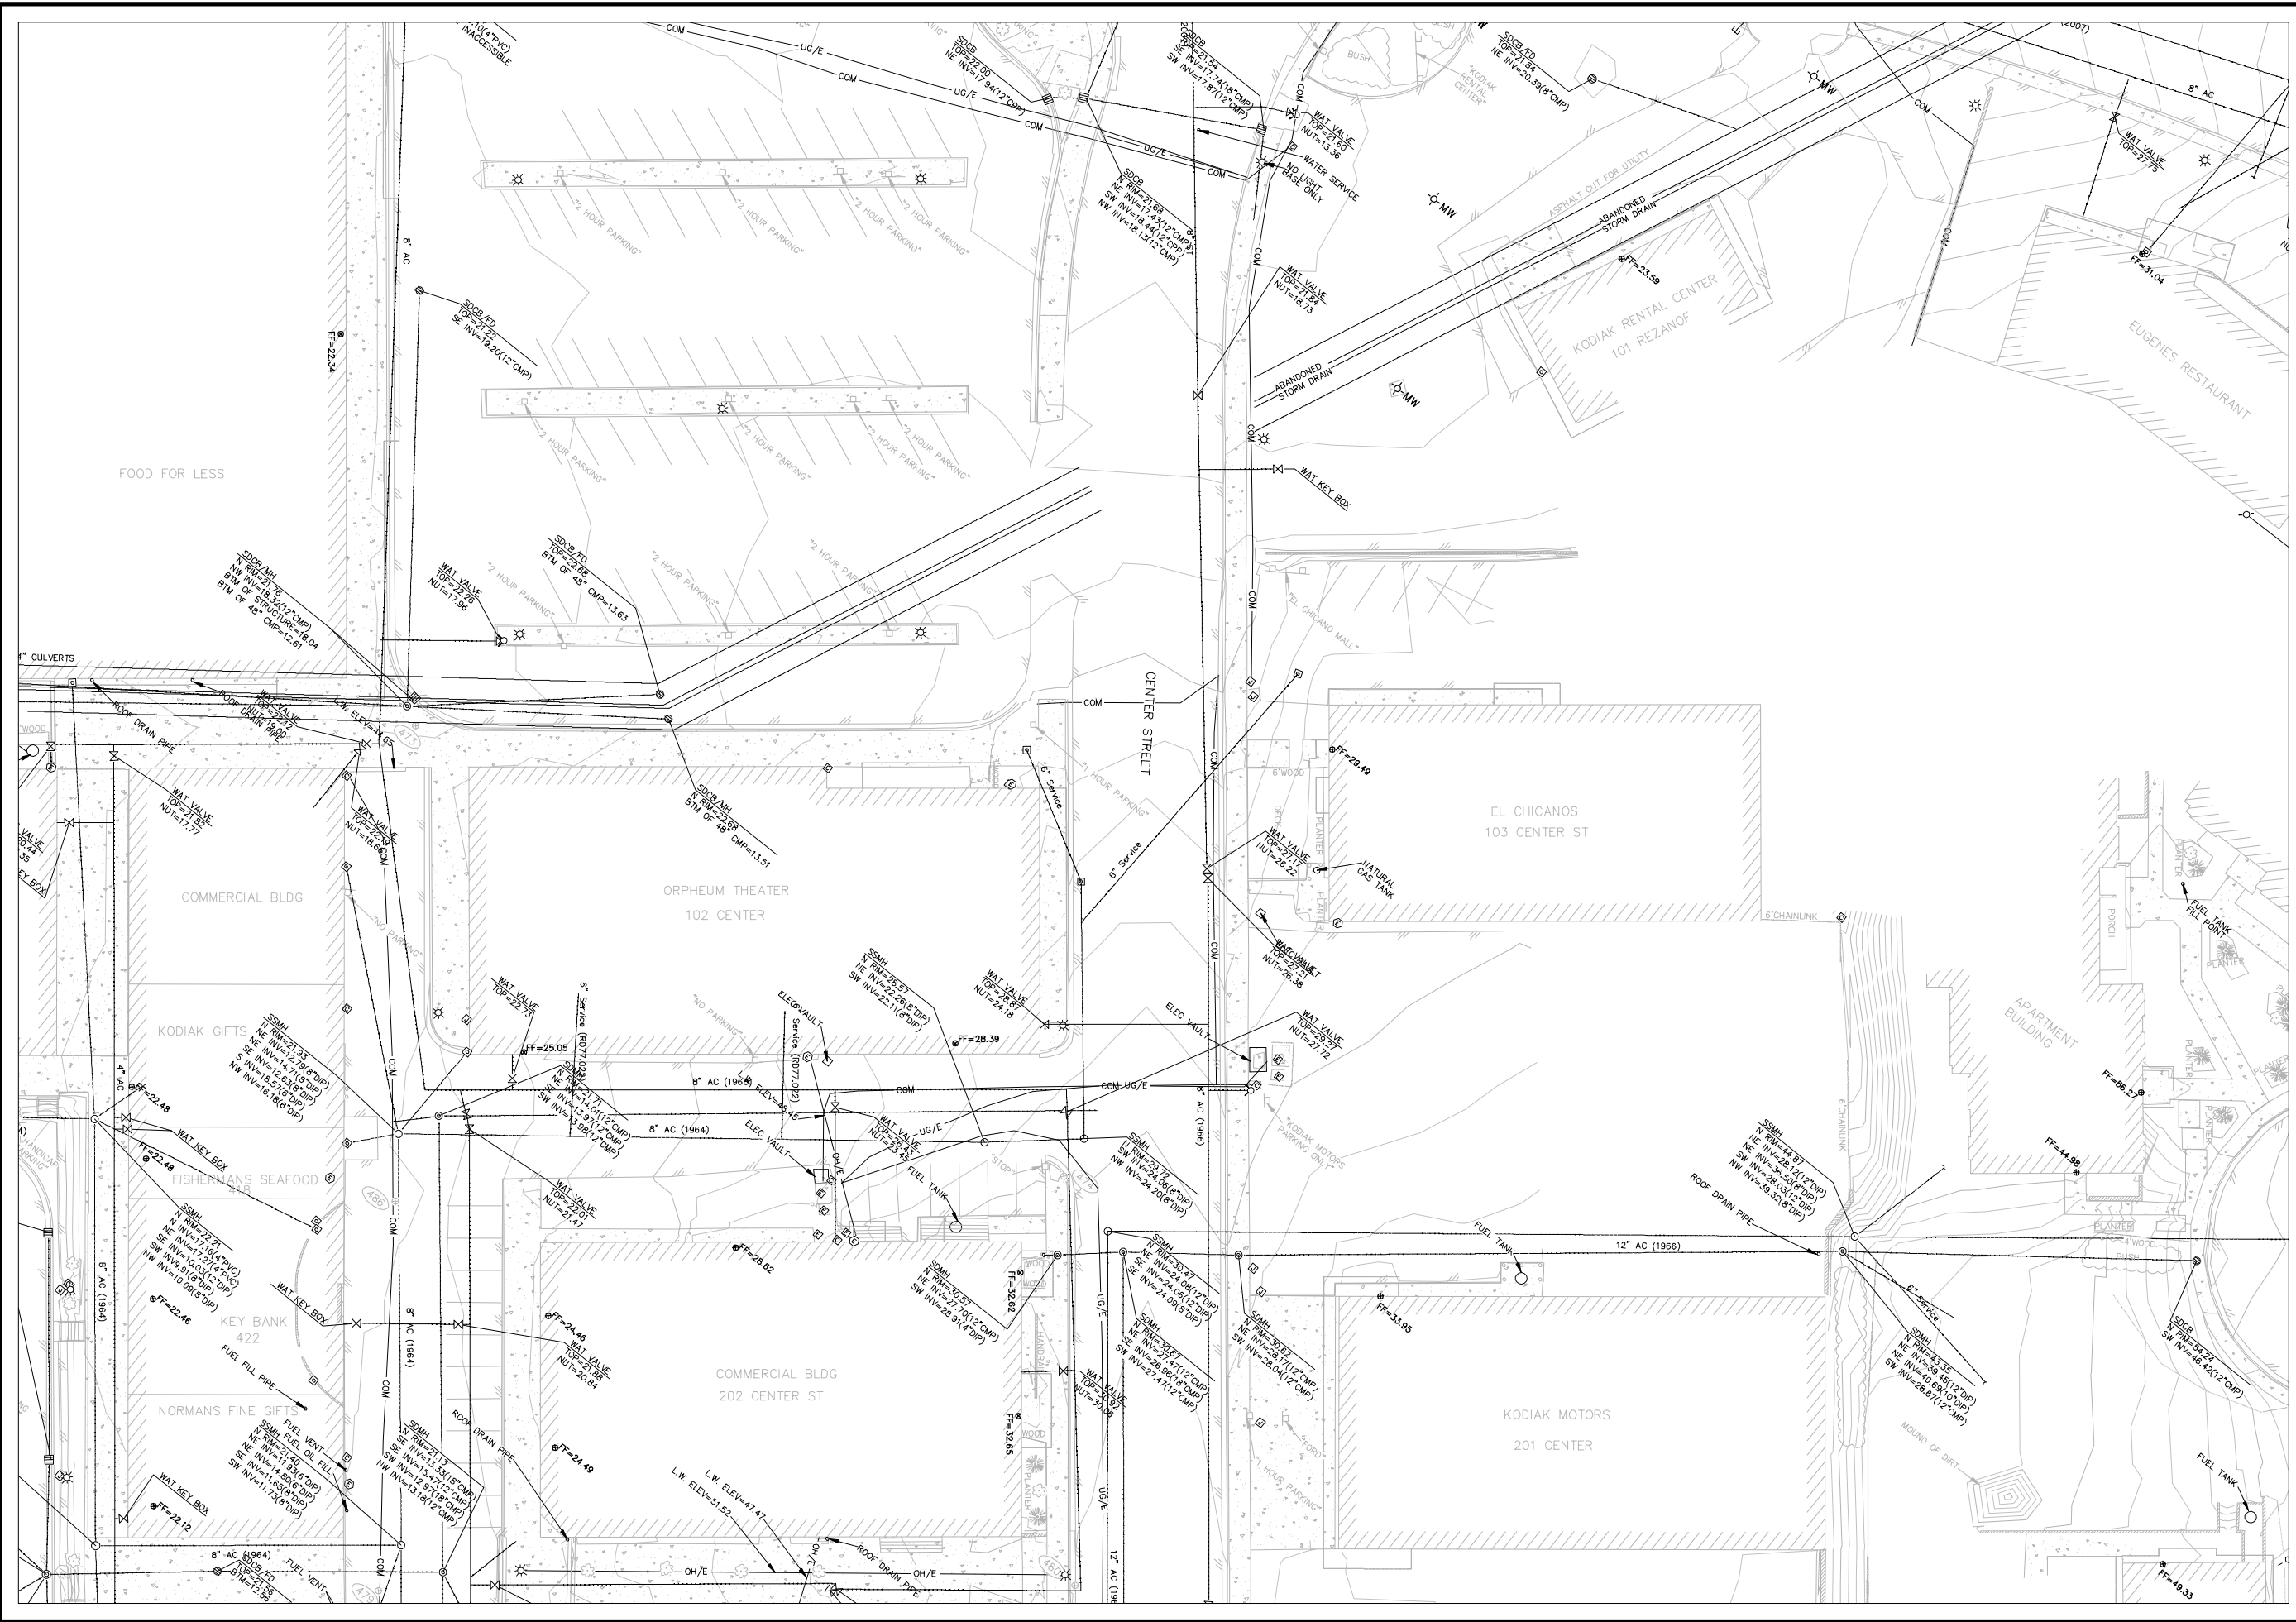


REV	DATE	DESCRIPTION

**DOWL**  
 WWW.DOWL.COM  
 4041 B Street  
 Anchorage, Alaska 99503  
 907-562-2000

**TOPOGRAPHY**  
**KODIAK MASTER PLAN**

CHECKED BY	SEP
DRAWN BY	MWD
DATE	08 APRIL 2008
W.O. NO.	D59822
F.B. NO.	2154-2180,2204
REF. DWG	
LOCATION	KODIAK, ALASKA
SCALE	
HORZ.	1"=20'
VERT.	
SHEET	5 of 12
FILE NO.	149-35 E



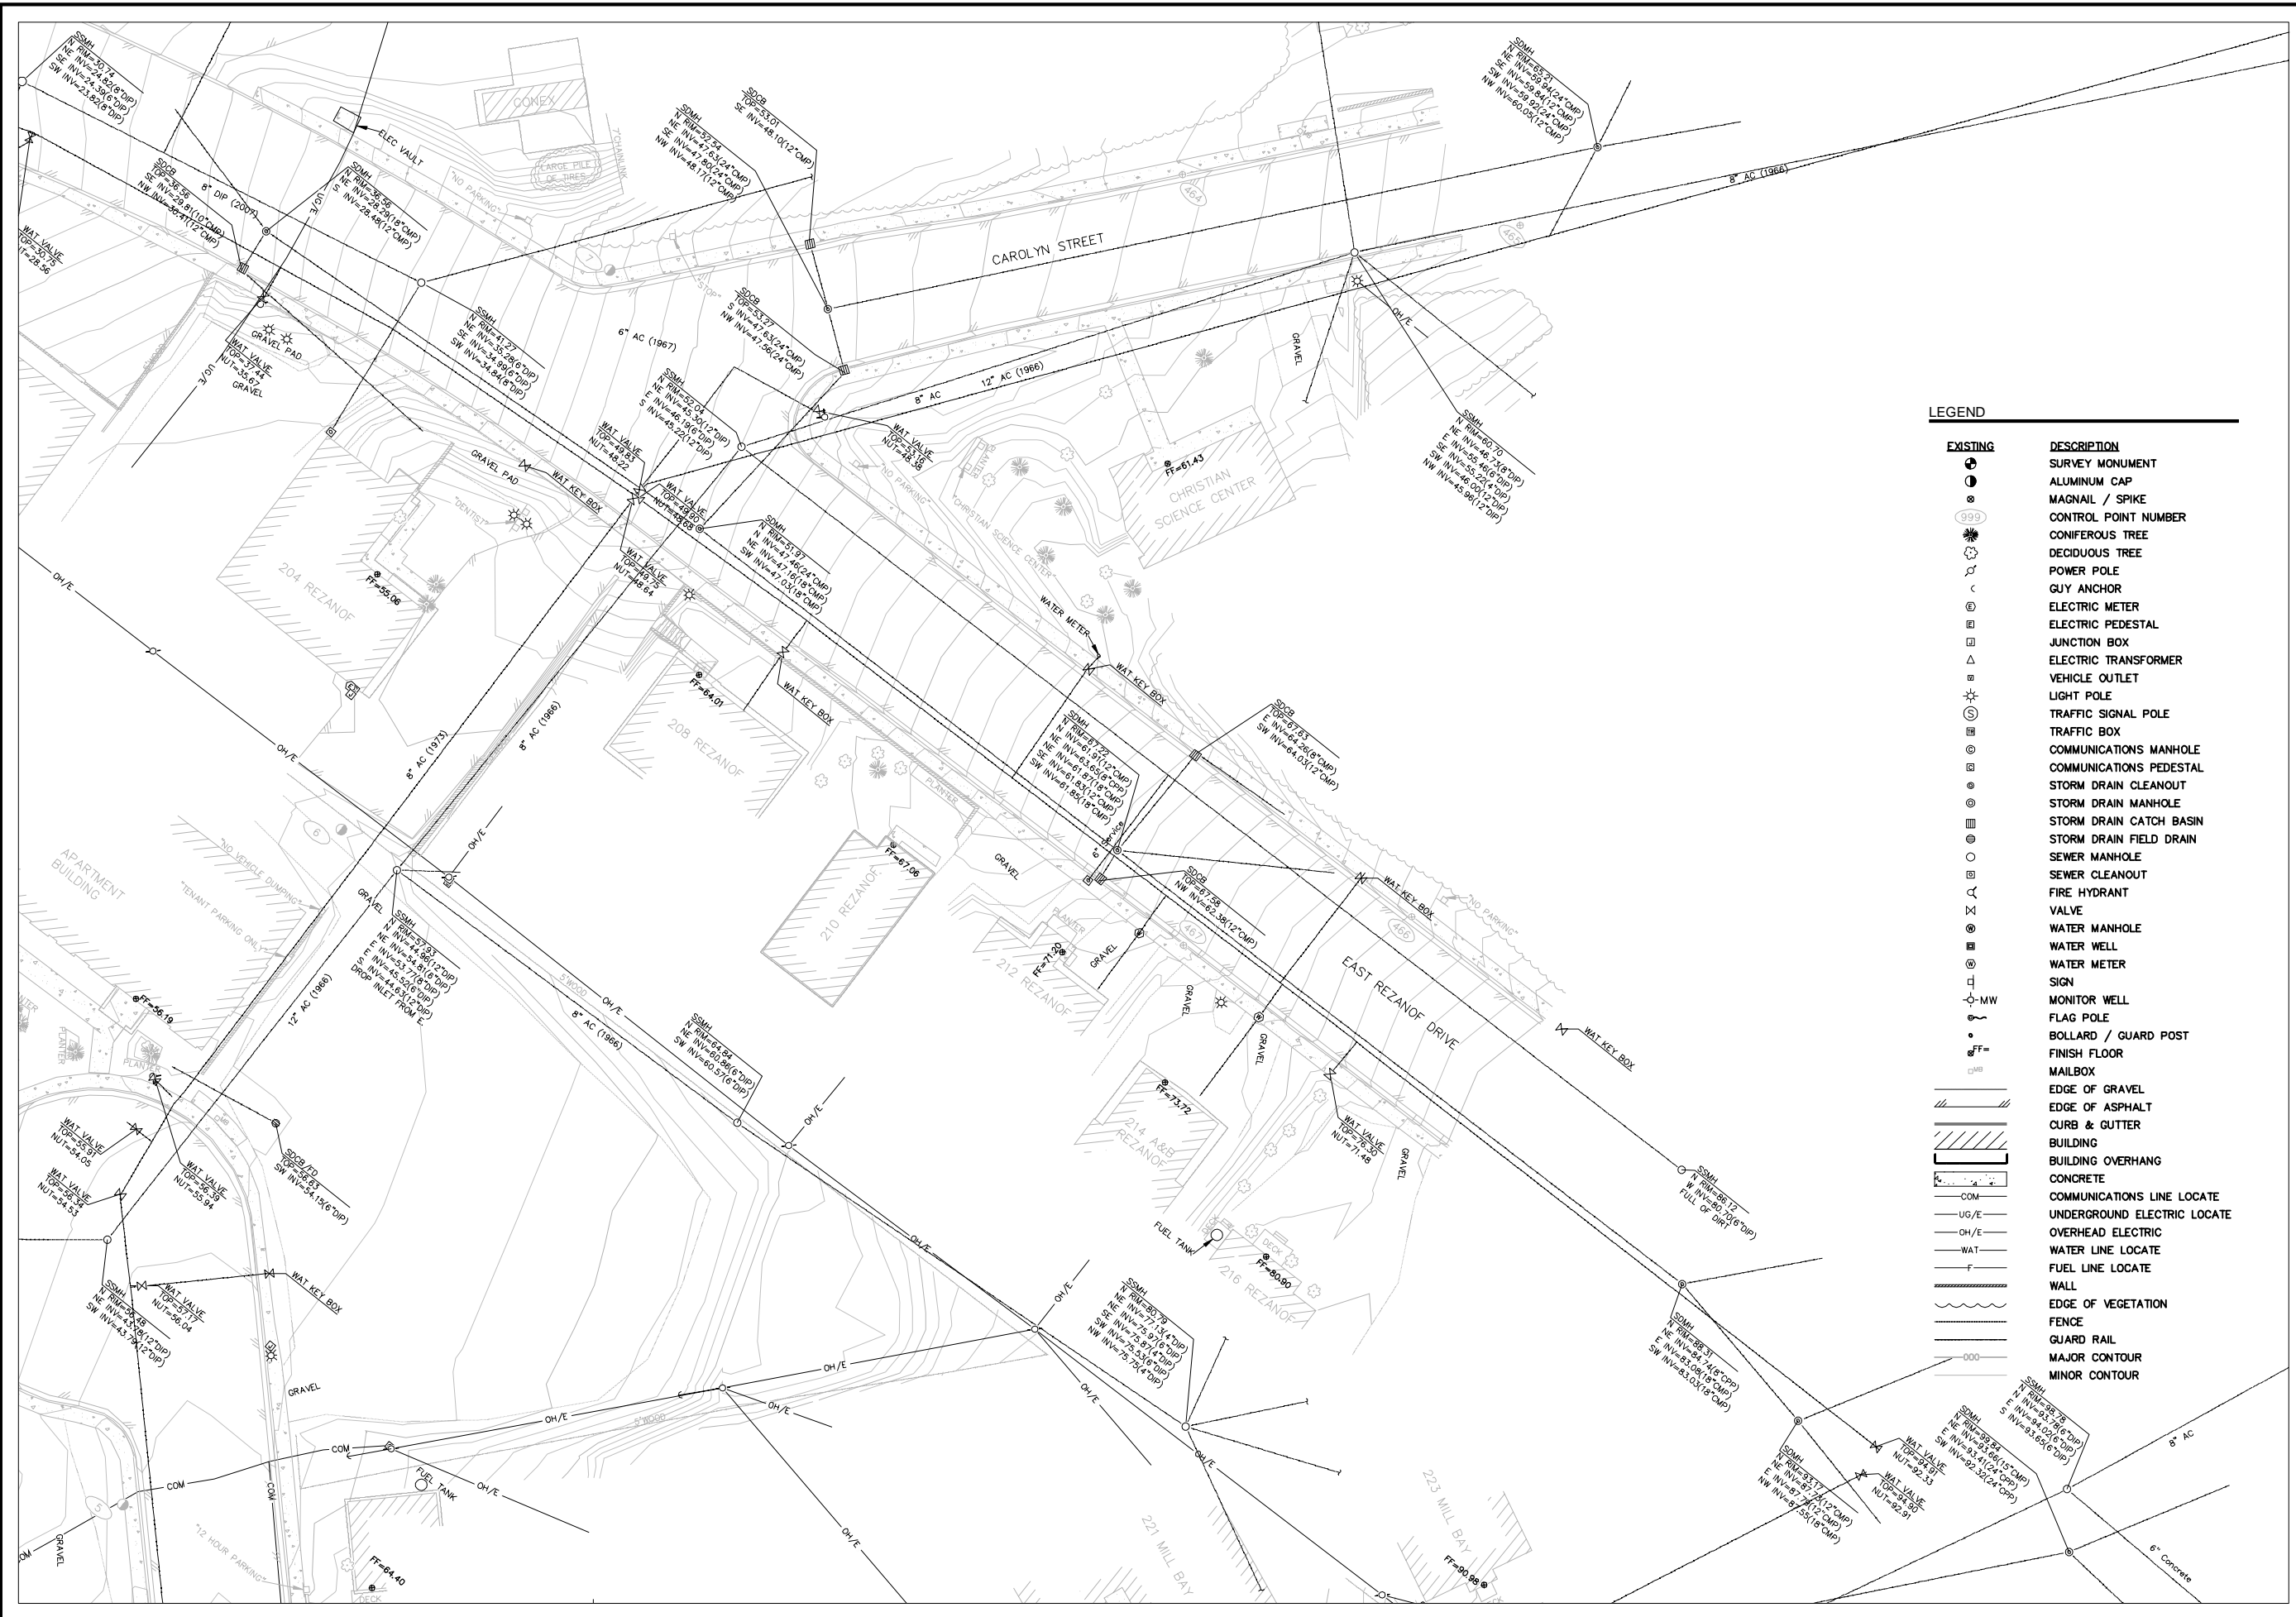

LEGEND

- | EXISTING | DESCRIPTION                 |
|----------|-----------------------------|
| ⊕        | SURVEY MONUMENT             |
| ⊙        | ALUMINUM CAP                |
| ⊗        | MAGNAIL / SPIKE             |
| 999      | CONTROL POINT NUMBER        |
| ⊛        | CONIFEROUS TREE             |
| ⊙        | DECIDUOUS TREE              |
| ⊙        | POWER POLE                  |
| ⊙        | GUY ANCHOR                  |
| ⊙        | ELECTRIC METER              |
| ⊙        | ELECTRIC PEDESTAL           |
| ⊙        | JUNCTION BOX                |
| ⊙        | ELECTRIC TRANSFORMER        |
| ⊙        | VEHICLE OUTLET              |
| ⊙        | LIGHT POLE                  |
| ⊙        | TRAFFIC SIGNAL POLE         |
| ⊙        | TRAFFIC BOX                 |
| ⊙        | COMMUNICATIONS MANHOLE      |
| ⊙        | COMMUNICATIONS PEDESTAL     |
| ⊙        | STORM DRAIN CLEANOUT        |
| ⊙        | STORM DRAIN MANHOLE         |
| ⊙        | STORM DRAIN CATCH BASIN     |
| ⊙        | STORM DRAIN FIELD DRAIN     |
| ⊙        | SEWER MANHOLE               |
| ⊙        | SEWER CLEANOUT              |
| ⊙        | FIRE HYDRANT                |
| ⊙        | VALVE                       |
| ⊙        | WATER MANHOLE               |
| ⊙        | WATER WELL                  |
| ⊙        | WATER METER                 |
| ⊙        | SIGN                        |
| ⊙        | MONITOR WELL                |
| ⊙        | FLAG POLE                   |
| ⊙        | BOLLARD / GUARD POST        |
| ⊙        | FINISH FLOOR                |
| ⊙        | MAILBOX                     |
| ⊙        | EDGE OF GRAVEL              |
| ⊙        | EDGE OF ASPHALT             |
| ⊙        | CURB & GUTTER               |
| ⊙        | BUILDING                    |
| ⊙        | BUILDING OVERHANG           |
| ⊙        | CONCRETE                    |
| ⊙        | COMMUNICATIONS LINE LOCATE  |
| ⊙        | UNDERGROUND ELECTRIC LOCATE |
| ⊙        | OVERHEAD ELECTRIC           |
| ⊙        | WATER LINE LOCATE           |
| ⊙        | FUEL LINE LOCATE            |
| ⊙        | WALL                        |
| ⊙        | EDGE OF VEGETATION          |
| ⊙        | FENCE                       |
| ⊙        | GUARD RAIL                  |
| ⊙        | MAJOR CONTOUR               |
| ⊙        | MINOR CONTOUR               |

REV	DATE	DESCRIPTION	BY

**DOWL**  
 WWW.DOWL.COM  
 4041 B Street  
 Anchorage, Alaska 99503  
 907-562-2000

TOPOGRAPHY  
**KODIAK MASTER PLAN**

KODIAK, ALASKA  
 SEC. 31, 32, 127S, R19W, S1M

CHECKED BY	SEP
DRAWN BY	MWD
DATE	08 APRIL 2008
W.O. NO.	D59822
F.B. NO.	2154-2180,2204
REF. DWG	
LOCATION	KODIAK, ALASKA
SCALE	
HORIZ.	1"=20'
VERT.	
SHEET	
6 of 12	
FILE NO.	149-35 F

EXISTING	DESCRIPTION
	SURVEY MONUMENT
	ALUMINUM CAP
	MAGNAIL / SPIKE
	CONTROL POINT NUMBER
	CONIFEROUS TREE
	DECIDUOUS TREE
	POWER POLE
	GUY ANCHOR
	ELECTRIC METER
	ELECTRIC PEDESTAL
	JUNCTION BOX
	ELECTRIC TRANSFORMER
	VEHICLE OUTLET
	LIGHT POLE
	TRAFFIC SIGNAL POLE
	TRAFFIC BOX
	COMMUNICATIONS MANHOLE
	COMMUNICATIONS PEDESTAL
	STORM DRAIN CLEANOUT
	STORM DRAIN MANHOLE
	STORM DRAIN CATCH BASIN
	STORM DRAIN FIELD DRAIN
	SEWER MANHOLE
	SEWER CLEANOUT
	FIRE HYDRANT
	VALVE
	WATER MANHOLE
	WATER WELL
	WATER METER
	SIGN
	MONITOR WELL
	FLAG POLE
	BOLLARD / GUARD POST
	FINISH FLOOR
	MAILBOX
	EDGE OF GRAVEL
	EDGE OF ASPHALT
	CURB & GUTTER
	BUILDING
	BUILDING OVERHANG
	CONCRETE
	COMMUNICATIONS LINE LOCATE
	UNDERGROUND ELECTRIC LOCATE
	OVERHEAD ELECTRIC
	WATER LINE LOCATE
	FUEL LINE LOCATE
	WALL
	EDGE OF VEGETATION
	FENCE
	GUARD RAIL
	MAJOR CONTOUR
	MINOR CONTOUR



REV	DATE	DESCRIPTION	BY

**DOWL**  
[WWW.DOWL.COM](http://WWW.DOWL.COM)  
 4041 B Street  
 Anchorage, Alaska 99503  
 907-562-2000

**TOPOGRAPHY  
 KODIAK MASTER PLAN**

KODIAK, ALASKA  
 SEC. 31, 32, 127S, R19W, S1M.

CHECKED BY	SEP
DRAWN BY	MWD
DATE	08 APRIL 2008
W.O. NO.	D59822
F.B. NO.	2154-2180,2204
REF. DWG	
LOCATION	KODIAK, ALASKA
SCALE	
HORIZ.	1"=20'
VERT.	
SHEET	
7 of 12	
FILE NO.	149-35 G





REV	DATE	DESCRIPTION

Vertical Datum:  
 4041 B Street  
 Anchorage, Alaska 99503  
 907-562-2000




**TOPOGRAPHY**  
**KODIAK MASTER PLAN**

KODIAK, ALASKA  
 SEC. 31, 32, 127S, R19W, S1M.

CHECKED BY	SEP
DRAWN BY	MWD
DATE	08 APRIL 2008
W.O. NO.	D59822
F.B. NO.	2154-2180, 2204
REF. DWG	
LOCATION	KODIAK, ALASKA
SCALE	
HORIZ.	1"=20'
VERT.	
SHEET	8 of 12
FILE NO.	149-35 H



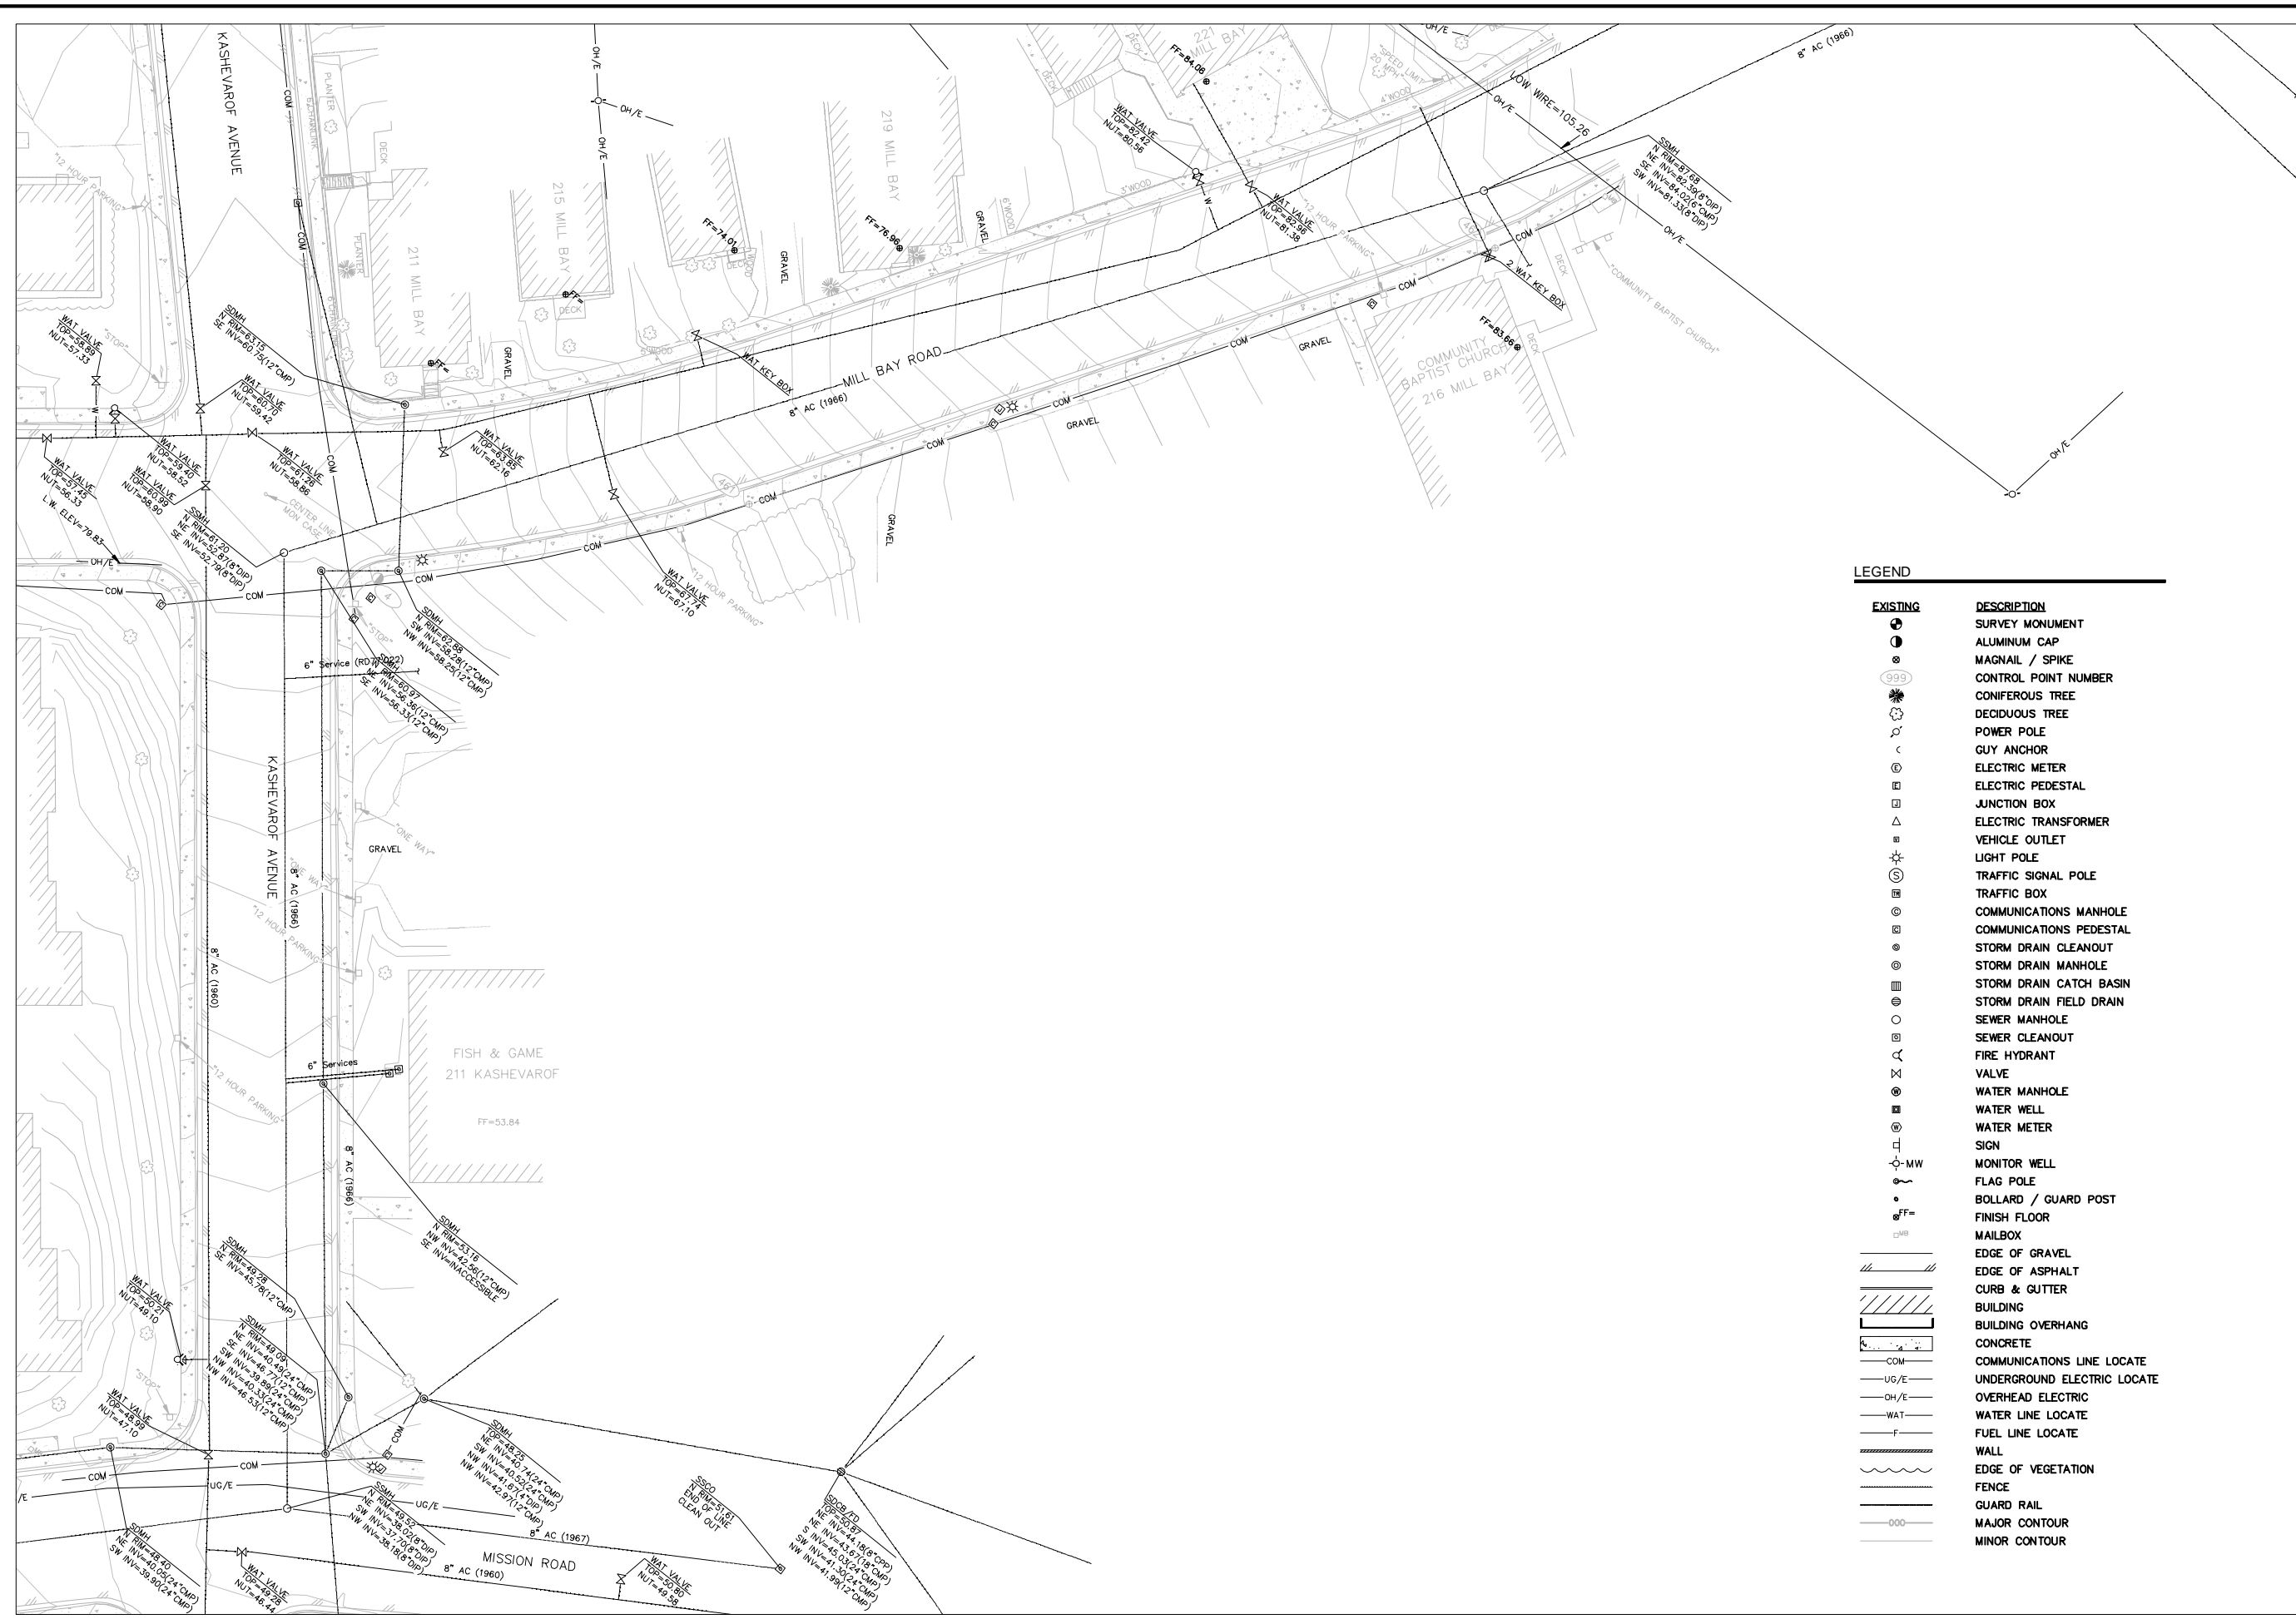

**LEGEND**

EXISTING	DESCRIPTION
●	SURVEY MONUMENT
○	ALUMINUM CAP
⊙	MAGNAIL / SPIKE
999	CONTROL POINT NUMBER
⊕	CONIFEROUS TREE
⊗	DECIDUOUS TREE
⊘	POWER POLE
⊙	GUY ANCHOR
⊙	ELECTRIC METER
⊙	ELECTRIC PEDESTAL
⊙	JUNCTION BOX
⊙	ELECTRIC TRANSFORMER
⊙	VEHICLE OUTLET
⊙	LIGHT POLE
⊙	TRAFFIC SIGNAL POLE
⊙	TRAFFIC BOX
⊙	COMMUNICATIONS MANHOLE
⊙	COMMUNICATIONS PEDESTAL
⊙	STORM DRAIN CLEANOUT
⊙	STORM DRAIN MANHOLE
⊙	STORM DRAIN CATCH BASIN
⊙	STORM DRAIN FIELD DRAIN
⊙	SEWER MANHOLE
⊙	SEWER CLEANOUT
⊙	FIRE HYDRANT
⊙	VALVE
⊙	WATER MANHOLE
⊙	WATER WELL
⊙	WATER METER
⊙	SIGN
⊙	MONITOR WELL
⊙	FLAG POLE
⊙	BOLLARD / GUARD POST
⊙	FINISH FLOOR
⊙	MAILBOX
---	EDGE OF GRAVEL
---	EDGE OF ASPHALT
---	CURB & GUTTER
---	BUILDING
---	BUILDING OVERHANG
---	CONCRETE
---	COMMUNICATIONS LINE LOCATE
---	UNDERGROUND ELECTRIC LOCATE
---	OVERHEAD ELECTRIC
---	WATER LINE LOCATE
---	FUEL LINE LOCATE
---	WALL
---	EDGE OF VEGETATION
---	FENCE
---	GUARD RAIL
---	MAJOR CONTOUR
---	MINOR CONTOUR


REV	DATE	DESCRIPTION

**DOWL**  
 WWW.DOWL.COM  
 4041 B Street  
 Anchorage, Alaska 99503  
 907-562-2000

**TOPOGRAPHY**  
**KODIAK MASTER PLAN**

KODIAK, ALASKA  
 SEC. 31, 32, 127S, R19W, S1M.

CHECKED BY	SEP
DRAWN BY	MWD
DATE	08 APRIL 2008
W.O. NO.	D59822
F.B. NO.	2154-2160, 2204
REF. DWG	
LOCATION	KODIAK, ALASKA

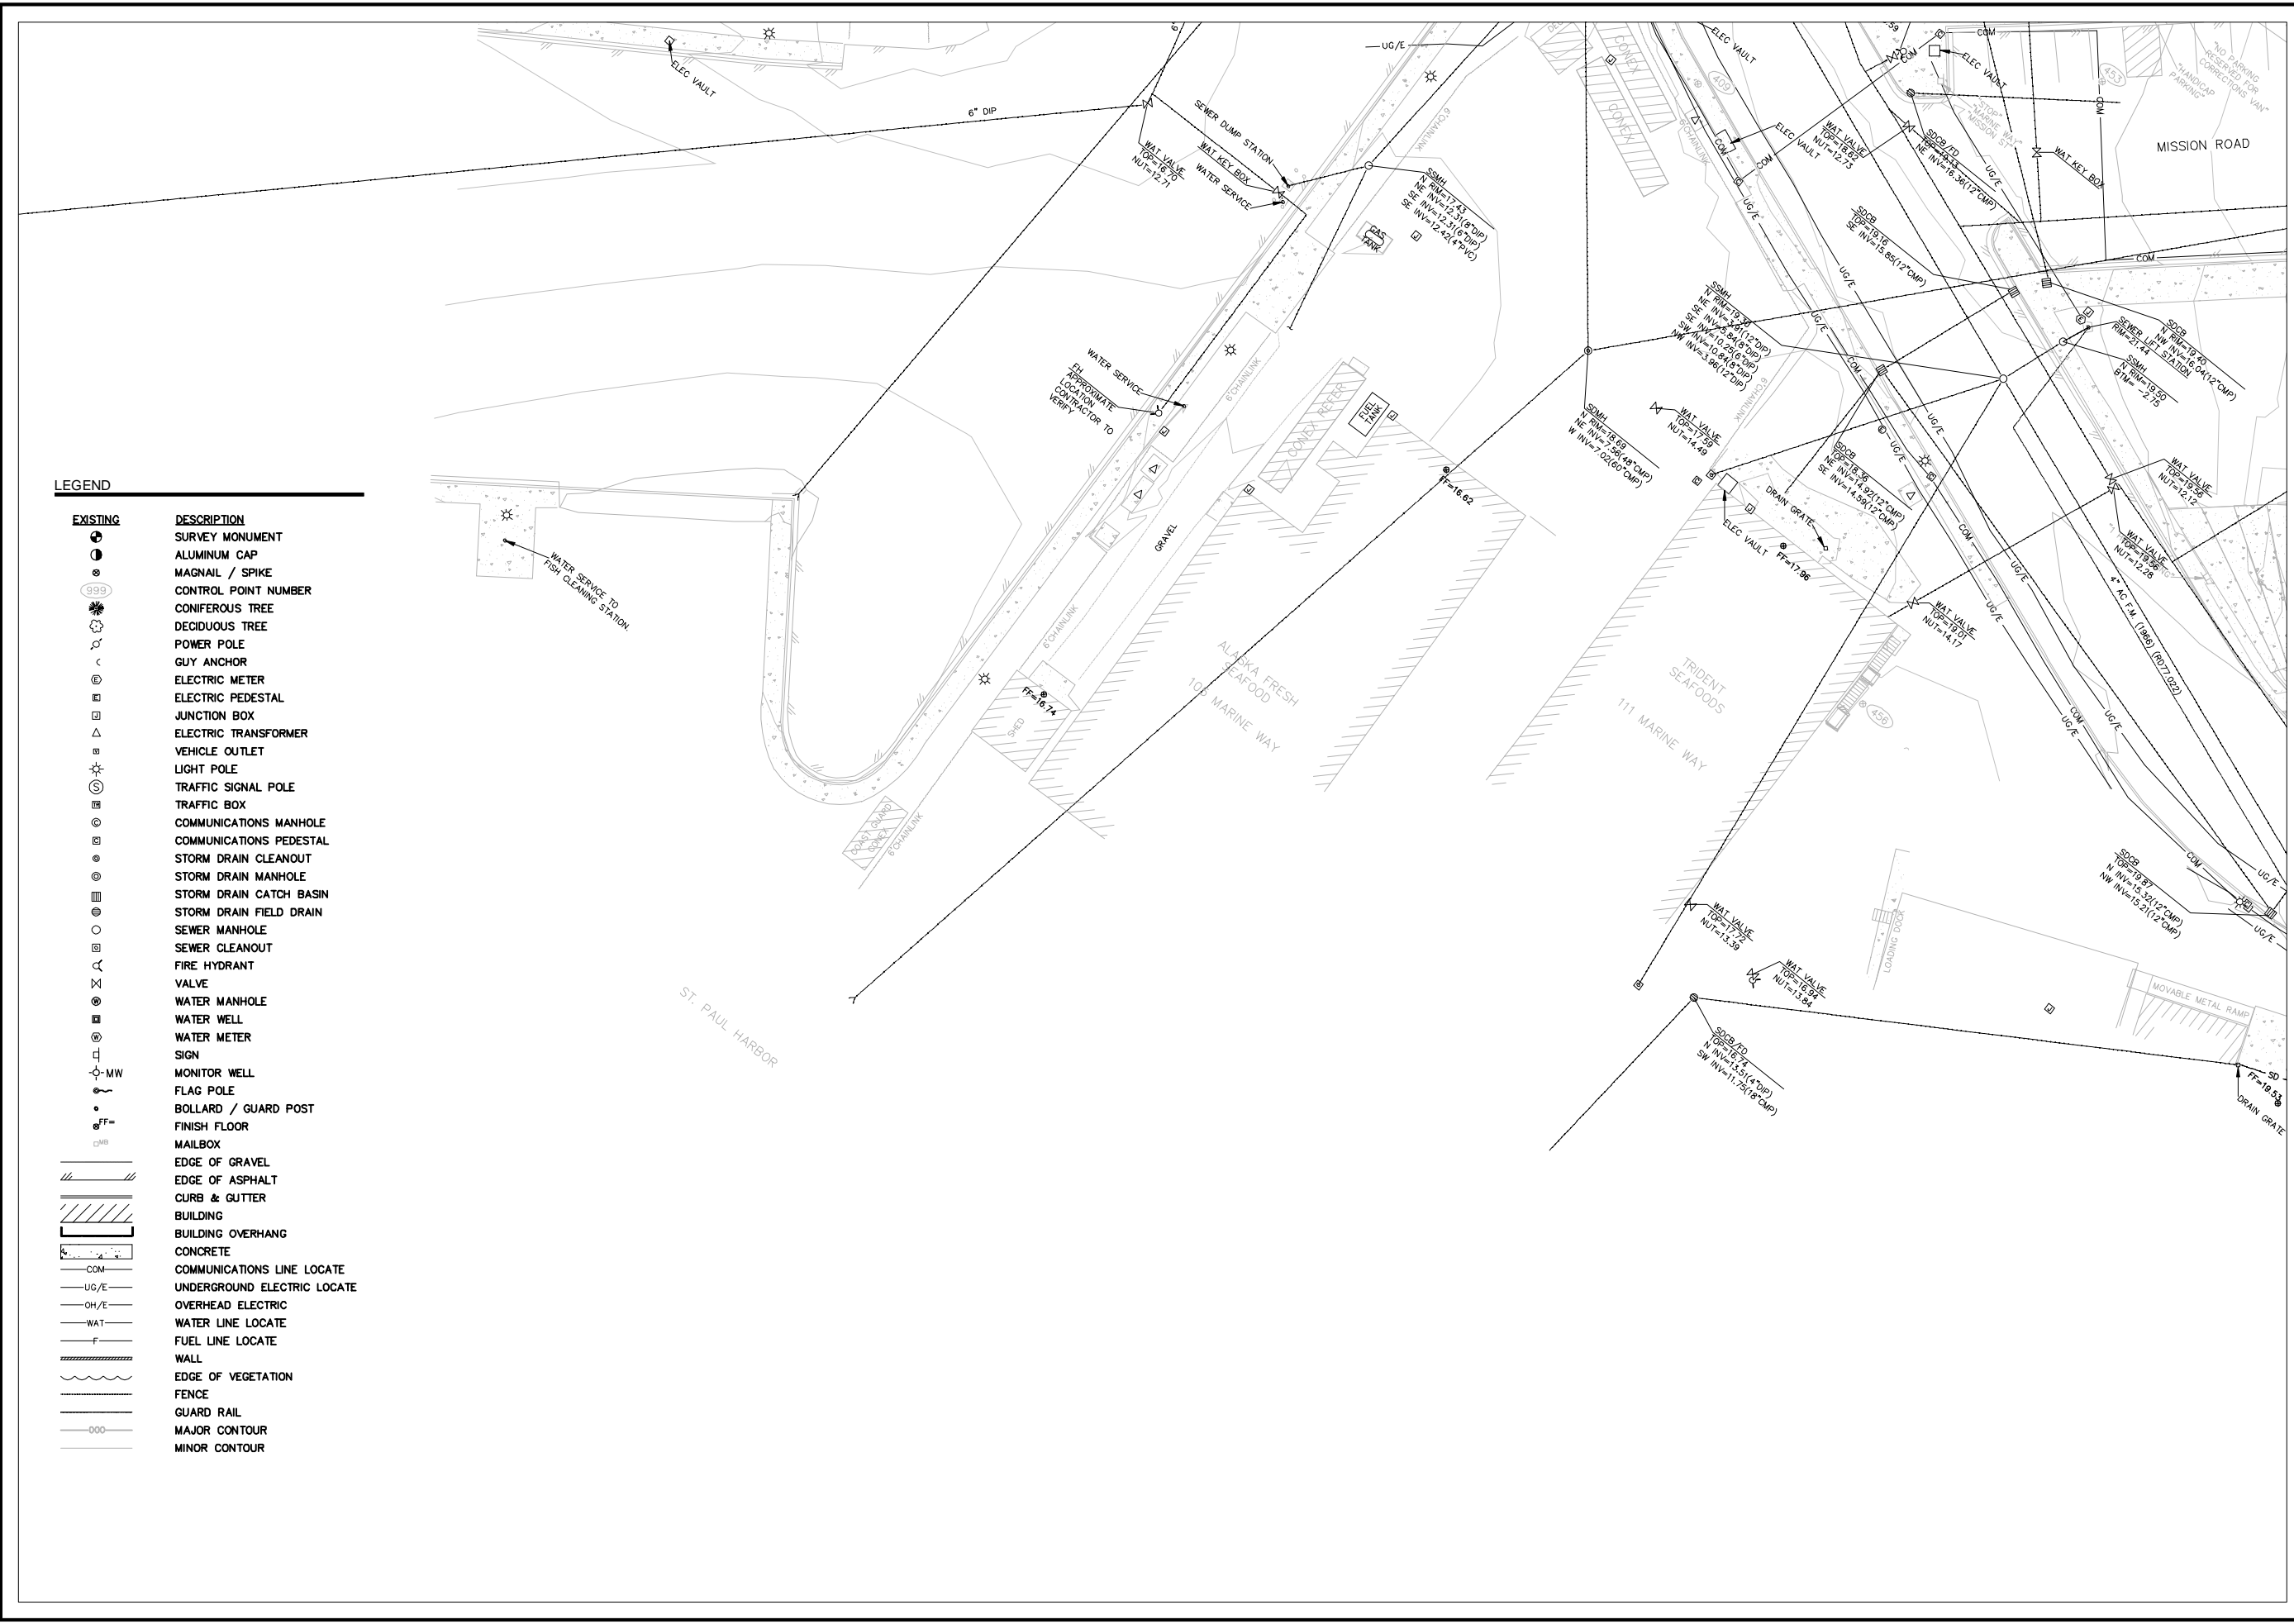

LEGEND

EXISTING	DESCRIPTION
	SURVEY MONUMENT
	ALUMINUM CAP
	MAGNAIL / SPIKE
	CONTROL POINT NUMBER
	CONIFEROUS TREE
	DECIDUOUS TREE
	POWER POLE
	GUY ANCHOR
	ELECTRIC METER
	ELECTRIC PEDESTAL
	JUNCTION BOX
	ELECTRIC TRANSFORMER
	VEHICLE OUTLET
	LIGHT POLE
	TRAFFIC SIGNAL POLE
	TRAFFIC BOX
	COMMUNICATIONS MANHOLE
	COMMUNICATIONS PEDESTAL
	STORM DRAIN CLEANOUT
	STORM DRAIN MANHOLE
	STORM DRAIN CATCH BASIN
	STORM DRAIN FIELD DRAIN
	SEWER MANHOLE
	SEWER CLEANOUT
	FIRE HYDRANT
	VALVE
	WATER MANHOLE
	WATER WELL
	WATER METER
	SIGN
	MONITOR WELL
	FLAG POLE
	BOLLARD / GUARD POST
	FINISH FLOOR
	MAILBOX
	EDGE OF GRAVEL
	EDGE OF ASPHALT
	CURB & GUTTER
	BUILDING
	BUILDING OVERHANG
	CONCRETE
	COMMUNICATIONS LINE LOCATE
	UNDERGROUND ELECTRIC LOCATE
	OVERHEAD ELECTRIC
	WATER LINE LOCATE
	FUEL LINE LOCATE
	WALL
	EDGE OF VEGETATION
	FENCE
	GUARD RAIL
	MAJOR CONTOUR
	MINOR CONTOUR

REV	DATE	DESCRIPTION	BY


**DOWL**  
 WWW.DOWL.COM  
 4041 B Street  
 Anchorage, Alaska 99503  
 907-562-2000

TOPOGRAPHY  
 KODIAK MASTER PLAN

KODIAK, ALASKA  
 SEC. 31, 32, 127S, R19W, S1M.

CHECKED BY	SEP
DRAWN BY	MWD
DATE	08 APRIL 2008
W.O. NO.	D59822
F.B. NO.	2154-2180,2204
REF. DWG	
LOCATION	KODIAK, ALASKA
SCALE	
HORZ.	1"=20'
VERT.	
SHEET	
10 of 12	
FILE NO.	149-35 J



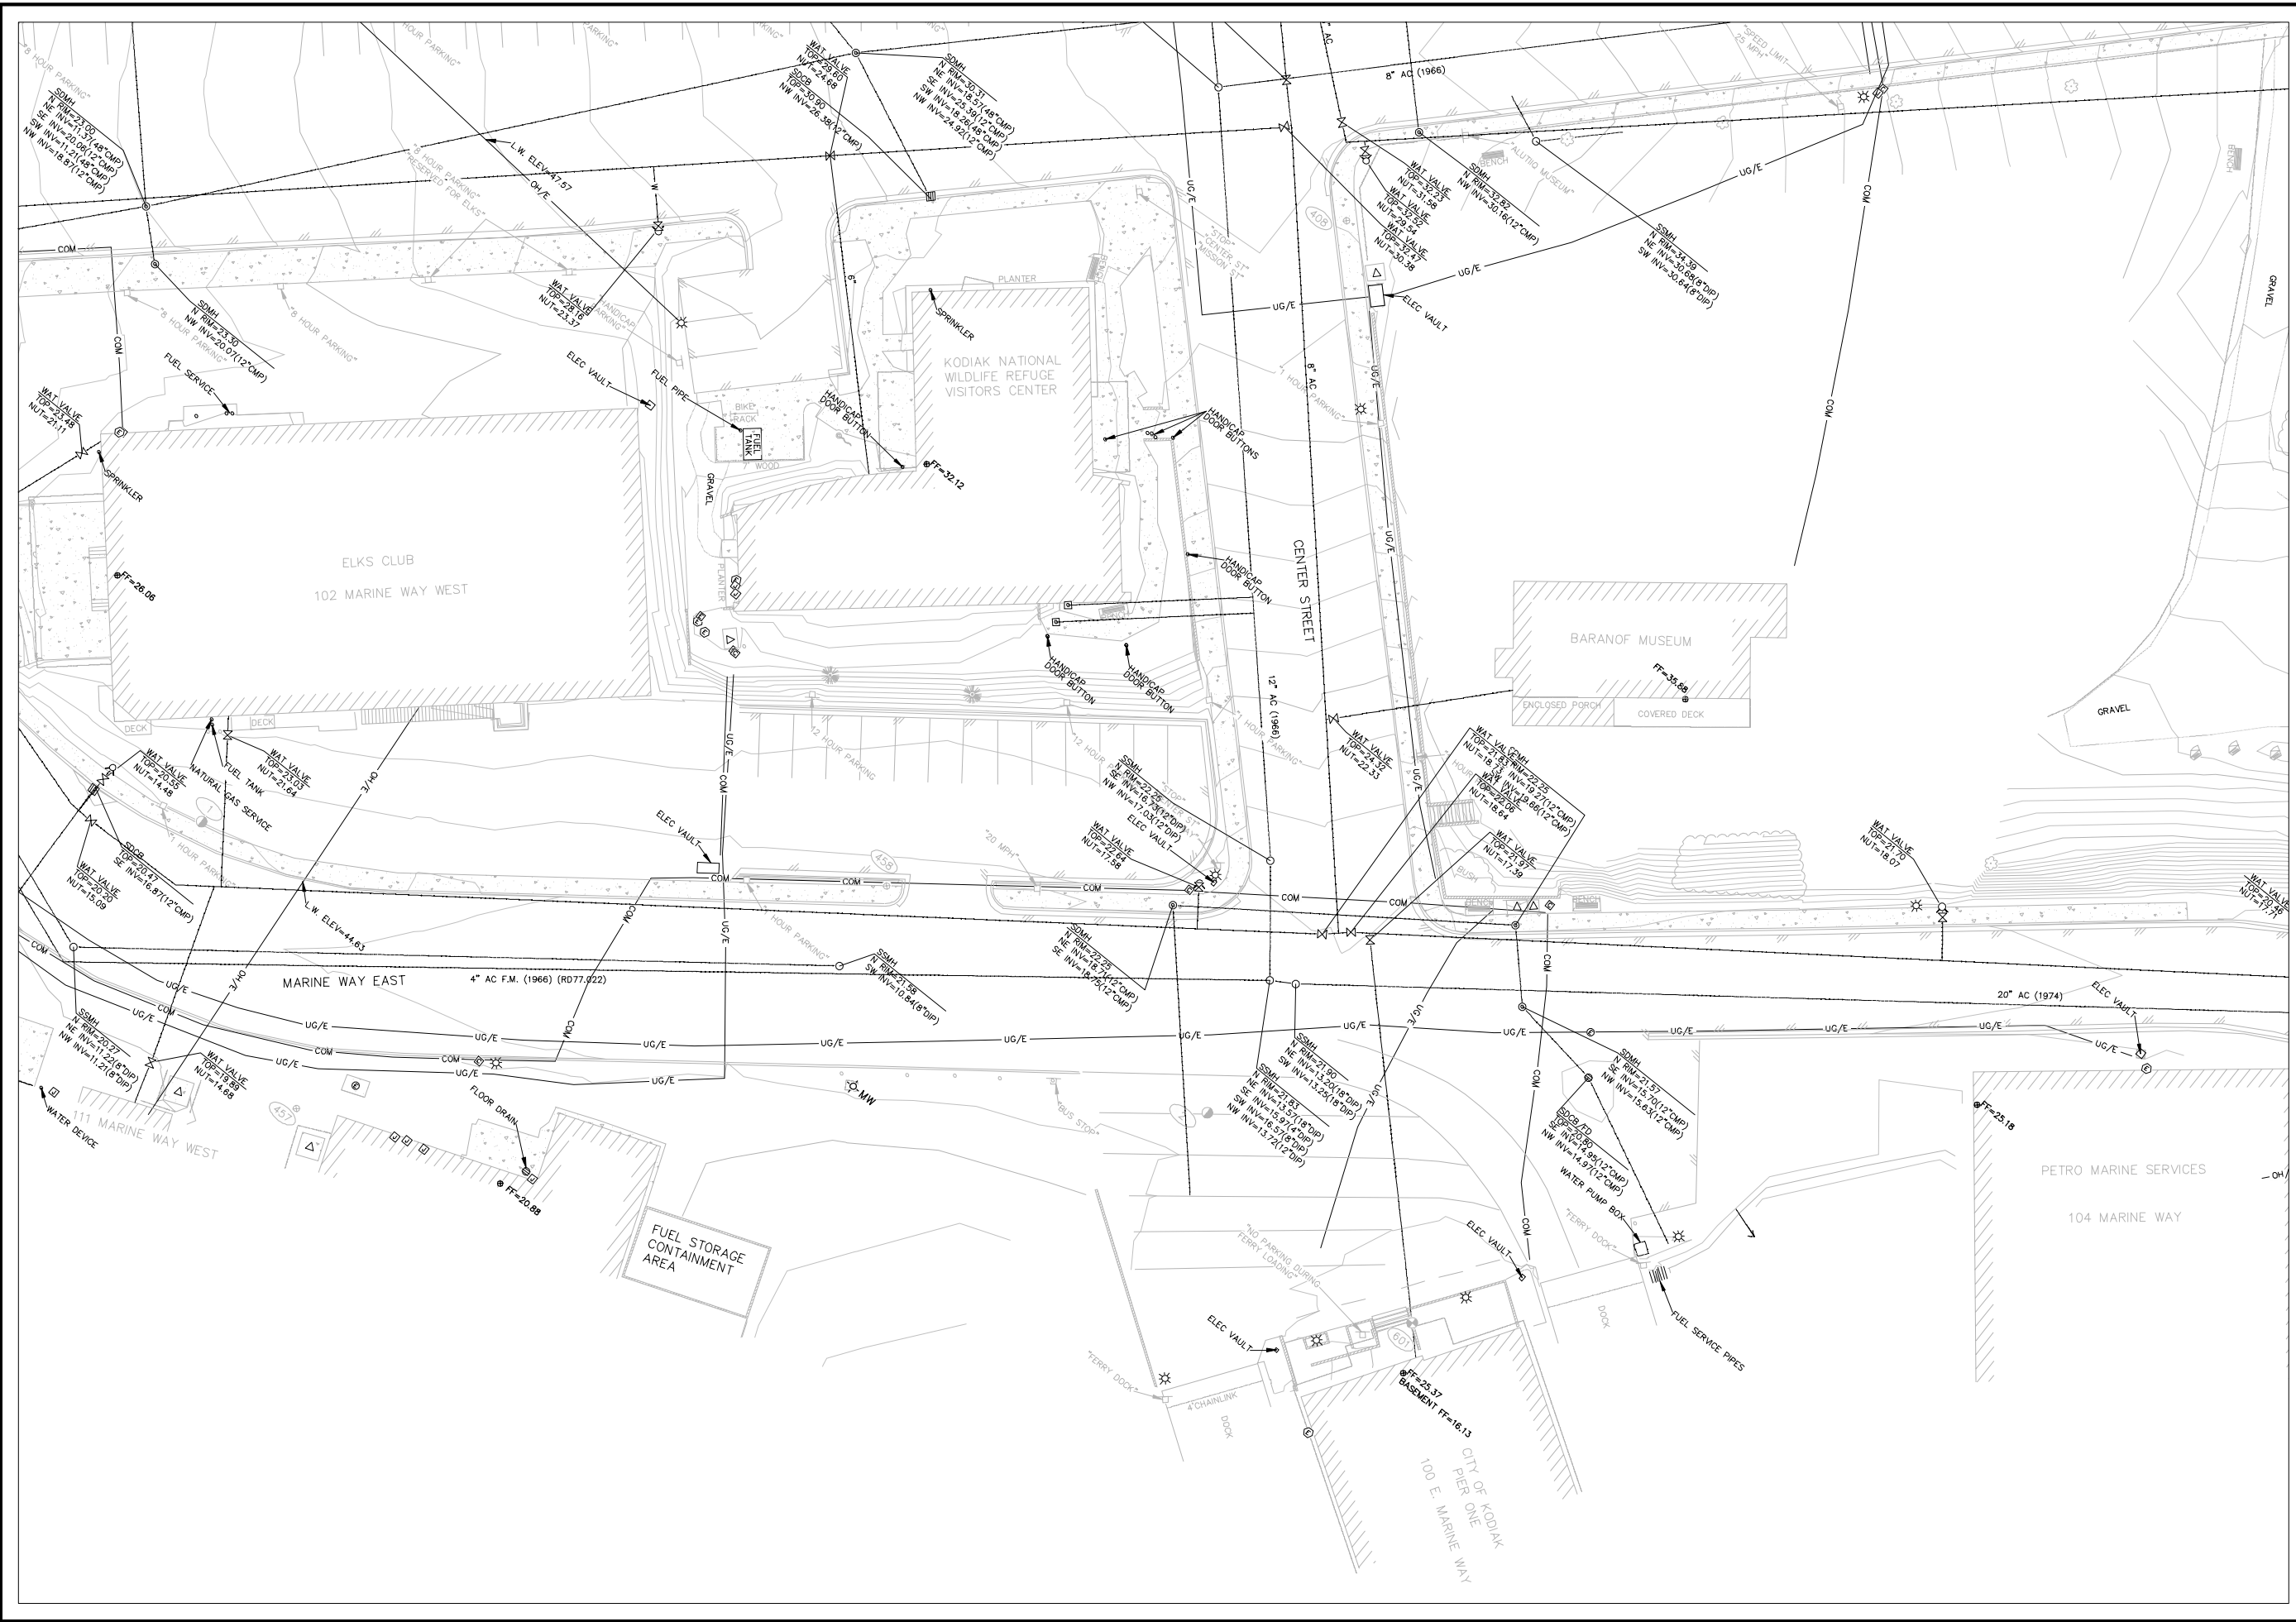


REV	DATE	DESCRIPTION	BY

**DOWL**  
 WWW.DOWL.COM  
 4041 B Street  
 Anchorage, Alaska 99503  
 907-562-2000

**TOPOGRAPHY  
 KODIAK MASTER PLAN**

KODIAK, ALASKA  
 SEC. 31, 32, 127S, R19W, S1M.

CHECKED BY	SEP
DRAWN BY	MWD
DATE	08 APRIL 2008
W.O. NO.	D59822
F.B. NO.	2154-2180,2204
REF. DWG	
LOCATION	KODIAK, ALASKA
SCALE	
HORZ.	1"=20'
VERT.	
SHEET	
11 of 12	
FILE NO.	149-35 K

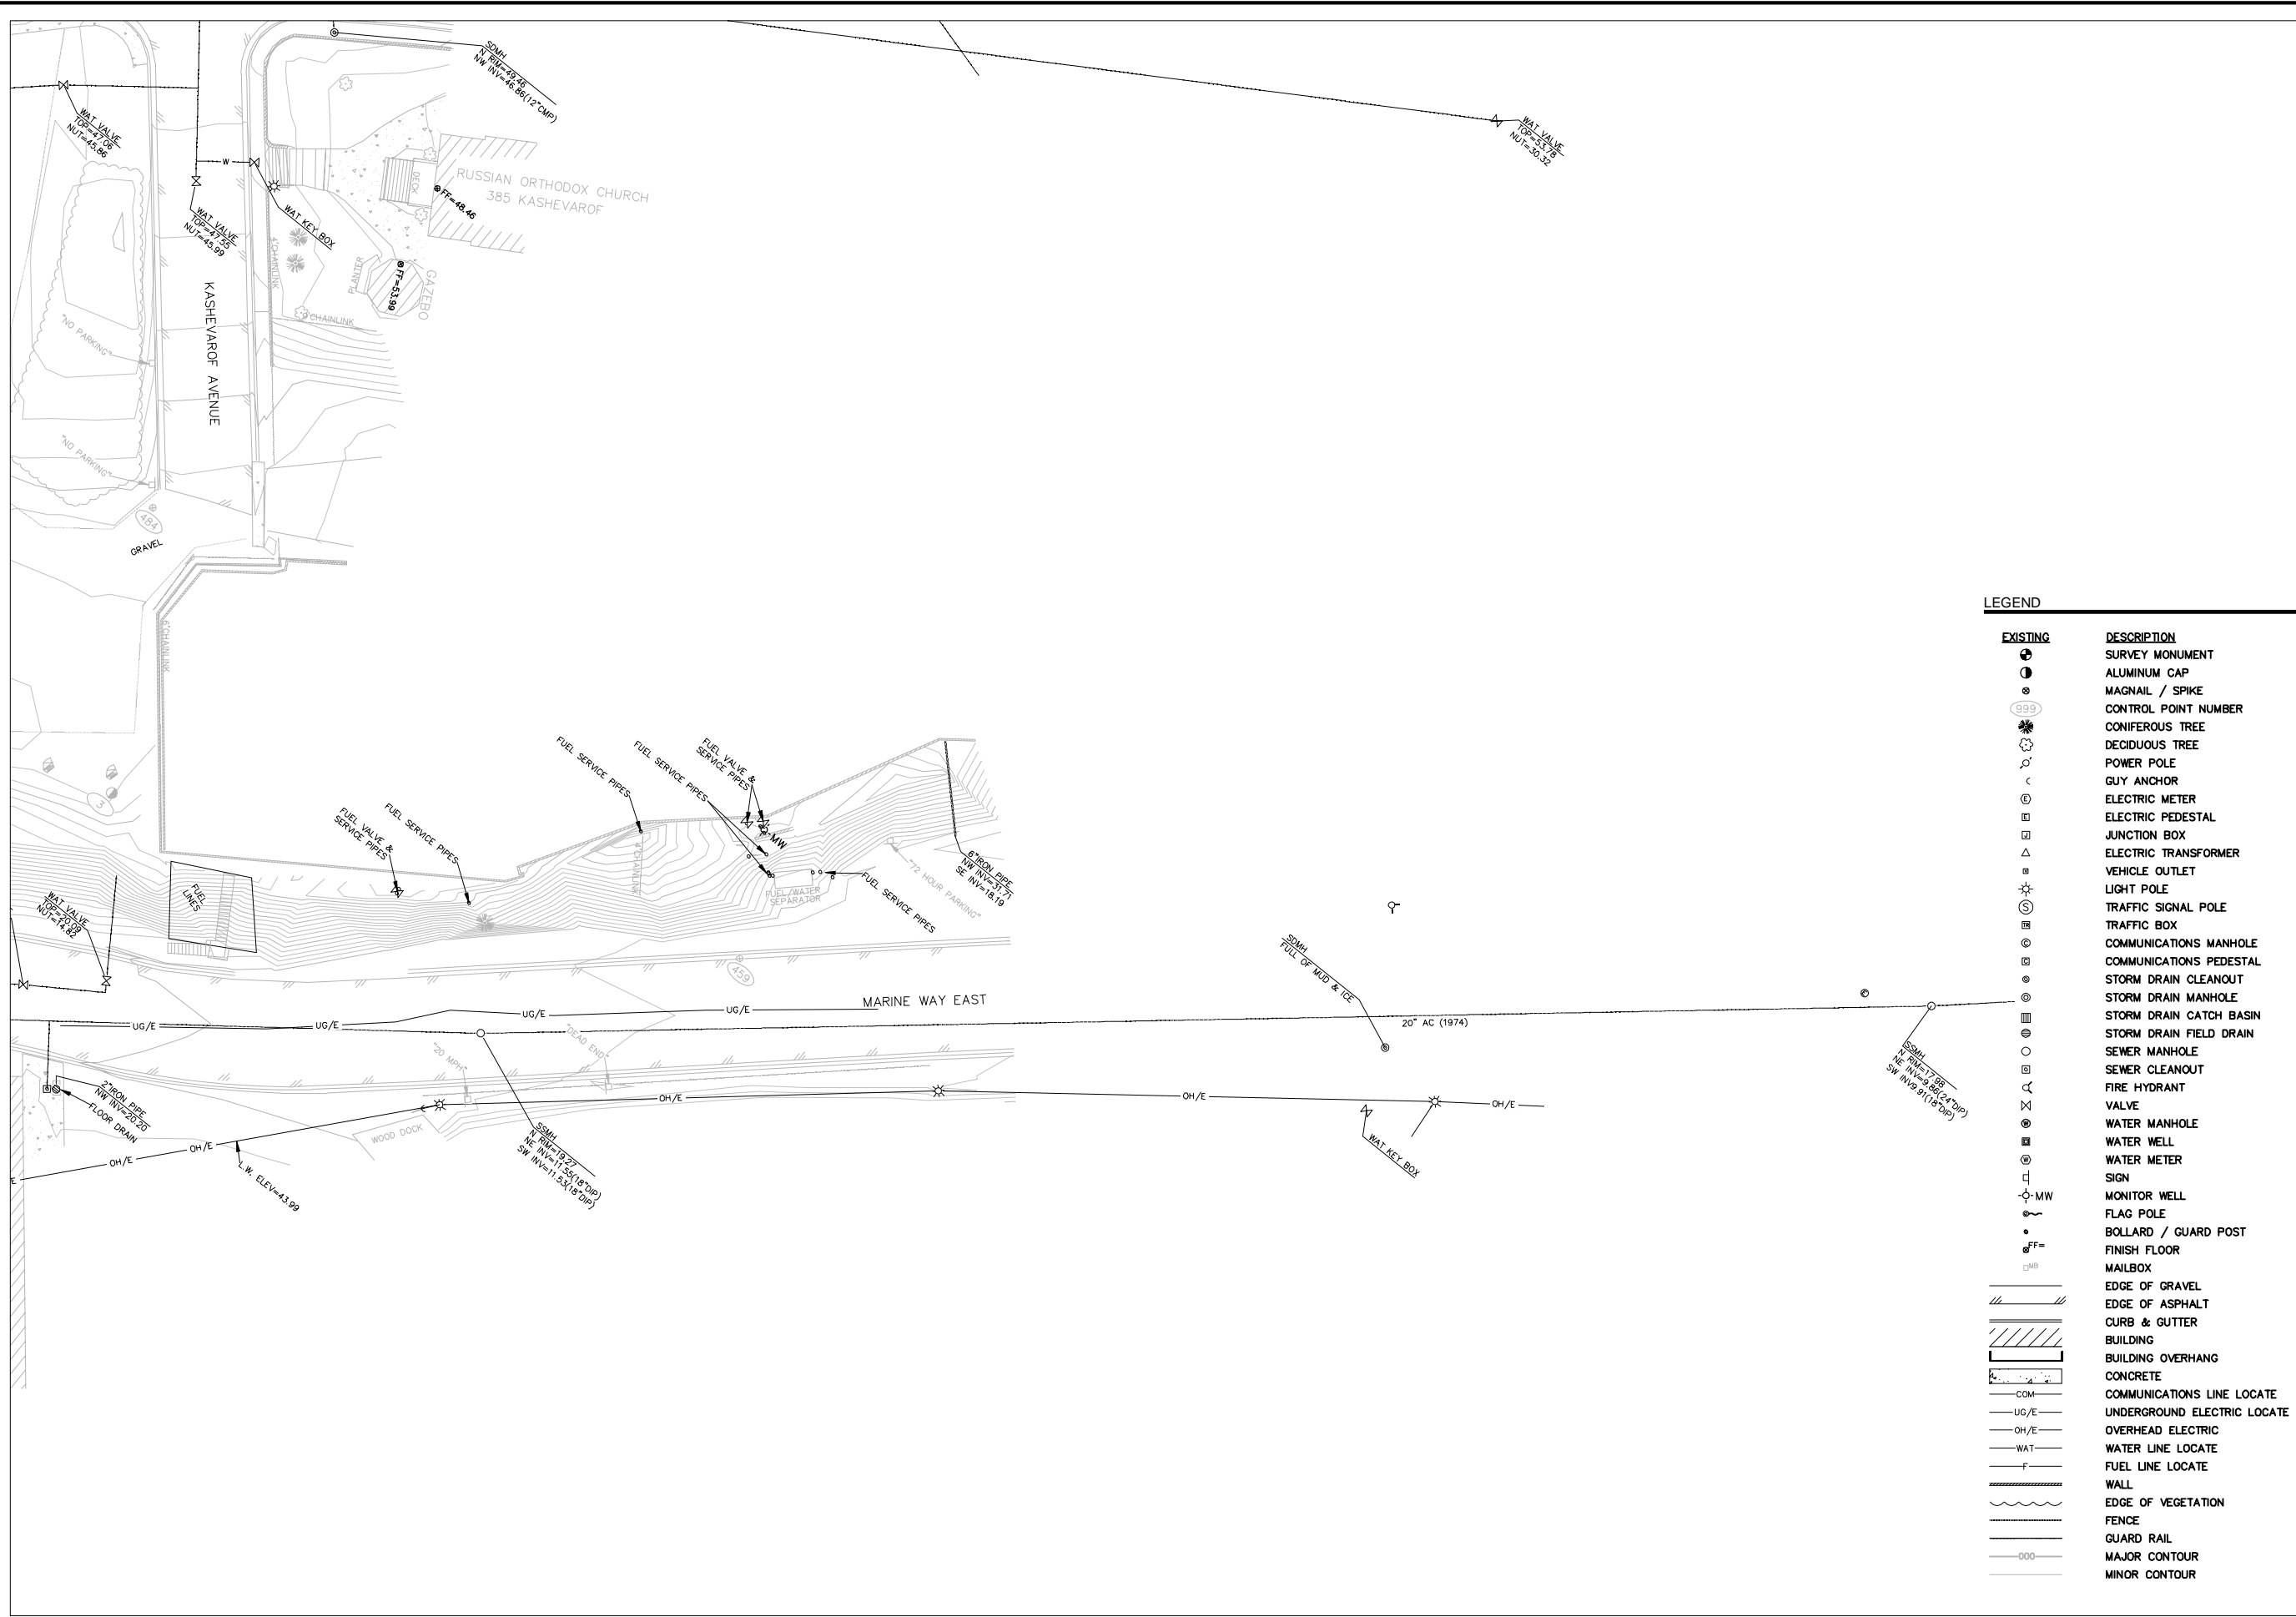

LEGEND

EXISTING	DESCRIPTION
⊙	SURVEY MONUMENT
○	ALUMINUM CAP
⊙	MAGNAIL / SPIKE
9999	CONTROL POINT NUMBER
⊙	CONIFEROUS TREE
⊙	DECIDUOUS TREE
⊙	POWER POLE
⊙	GUY ANCHOR
⊙	ELECTRIC METER
⊙	ELECTRIC PEDESTAL
⊙	JUNCTION BOX
⊙	ELECTRIC TRANSFORMER
⊙	VEHICLE OUTLET
⊙	LIGHT POLE
⊙	TRAFFIC SIGNAL POLE
⊙	TRAFFIC BOX
⊙	COMMUNICATIONS MANHOLE
⊙	COMMUNICATIONS PEDESTAL
⊙	STORM DRAIN CLEANOUT
⊙	STORM DRAIN MANHOLE
⊙	STORM DRAIN CATCH BASIN
⊙	STORM DRAIN FIELD DRAIN
⊙	SEWER MANHOLE
⊙	SEWER CLEANOUT
⊙	FIRE HYDRANT
⊙	VALVE
⊙	WATER MANHOLE
⊙	WATER WELL
⊙	WATER METER
⊙	SIGN
⊙	MONITOR WELL
⊙	FLAG POLE
⊙	BOLLARD / GUARD POST
⊙	FINISH FLOOR
⊙	MAILBOX
⊙	EDGE OF GRAVEL
⊙	EDGE OF ASPHALT
⊙	CURB & GUTTER
⊙	BUILDING
⊙	BUILDING OVERHANG
⊙	CONCRETE
⊙	COMMUNICATIONS LINE LOCATE
⊙	UNDERGROUND ELECTRIC LOCATE
⊙	OVERHEAD ELECTRIC
⊙	WATER LINE LOCATE
⊙	FUEL LINE LOCATE
⊙	WALL
⊙	EDGE OF VEGETATION
⊙	FENCE
⊙	GUARD RAIL
⊙	MAJOR CONTOUR
⊙	MINOR CONTOUR

REV	DATE	DESCRIPTION	BY

Vertical Datum:

**DOWL** [WWW.DOWL.COM](http://WWW.DOWL.COM)  
 4041 B Street  
 Anchorage, Alaska 99503  
 907-562-2000

TOPOGRAPHY  
**KODIAK MASTER PLAN**  
 KODIAK, ALASKA  
 SEC. 31, 32, 327S, R19W, S1M.

CHECKED BY	SEP
DRAWN BY	MWD
DATE	08 APRIL 2008
W.O. NO.	D59822
F.B. NO.	2154-2180,2204
REF. DWG	
LOCATION	KODIAK, ALASKA

SCALE	
HORIZ.	1"=20'
VERT.	
SHEET	
12 of 12	
FILE NO.	149-35 L